



NIVEAU 1

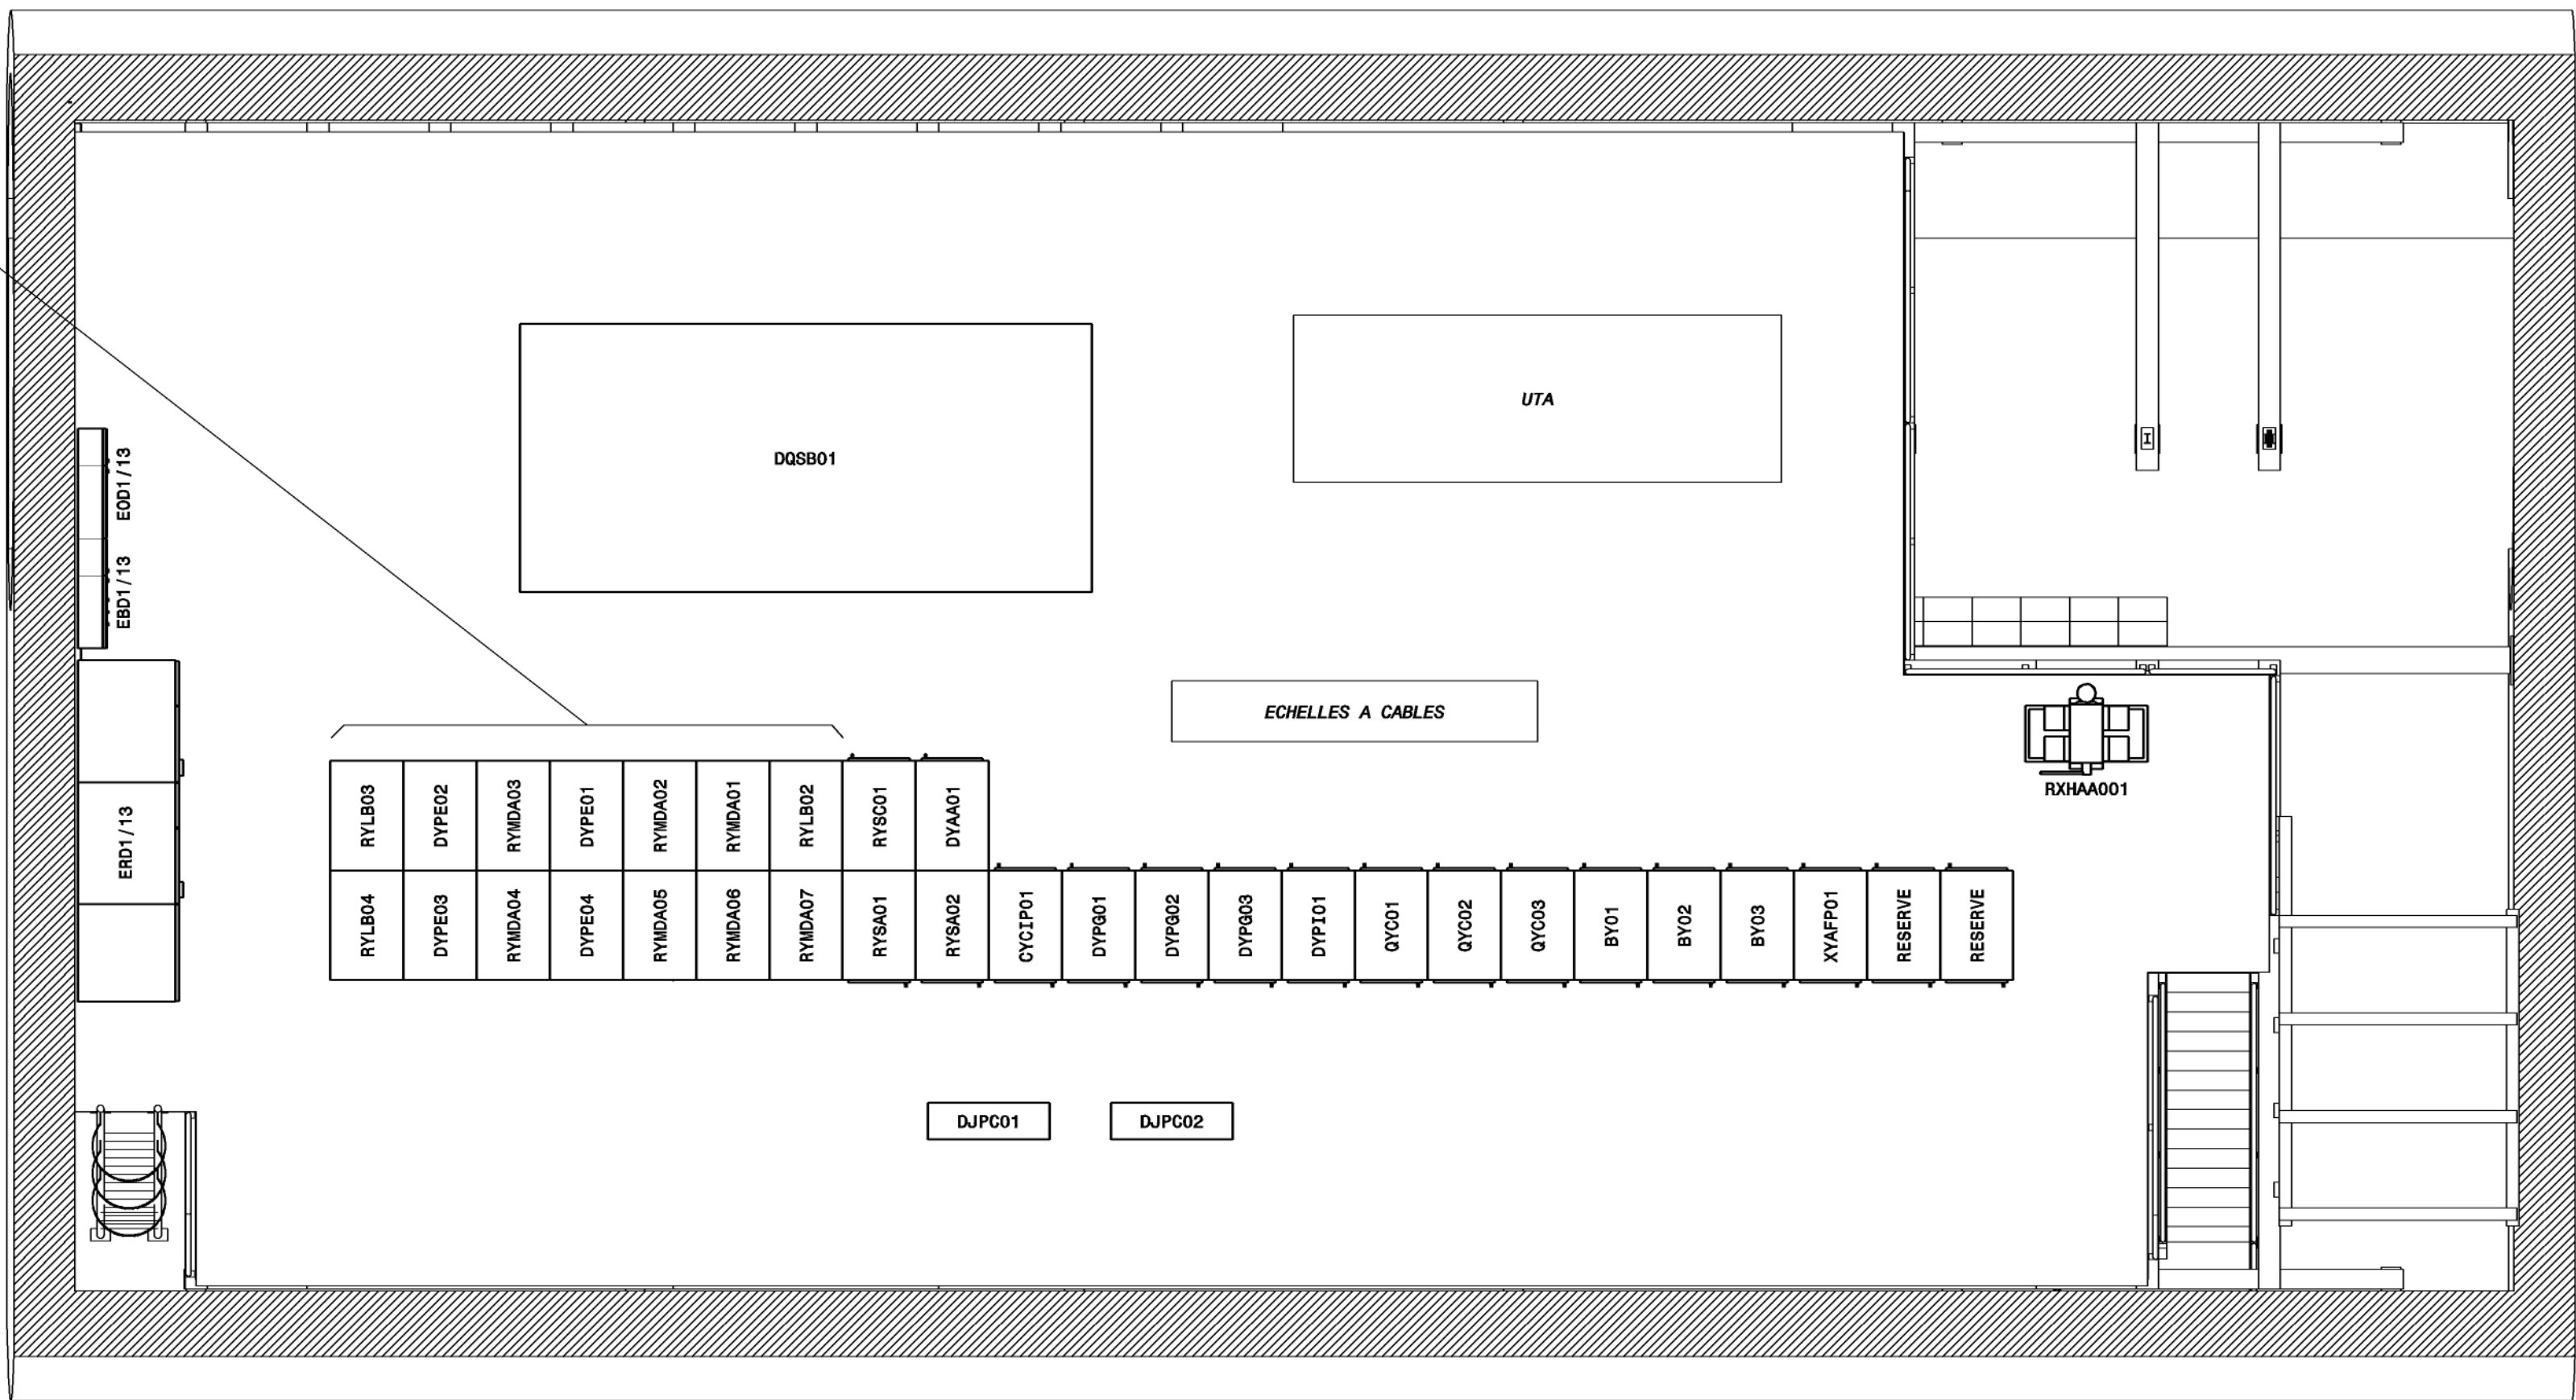

NIVEAU 0

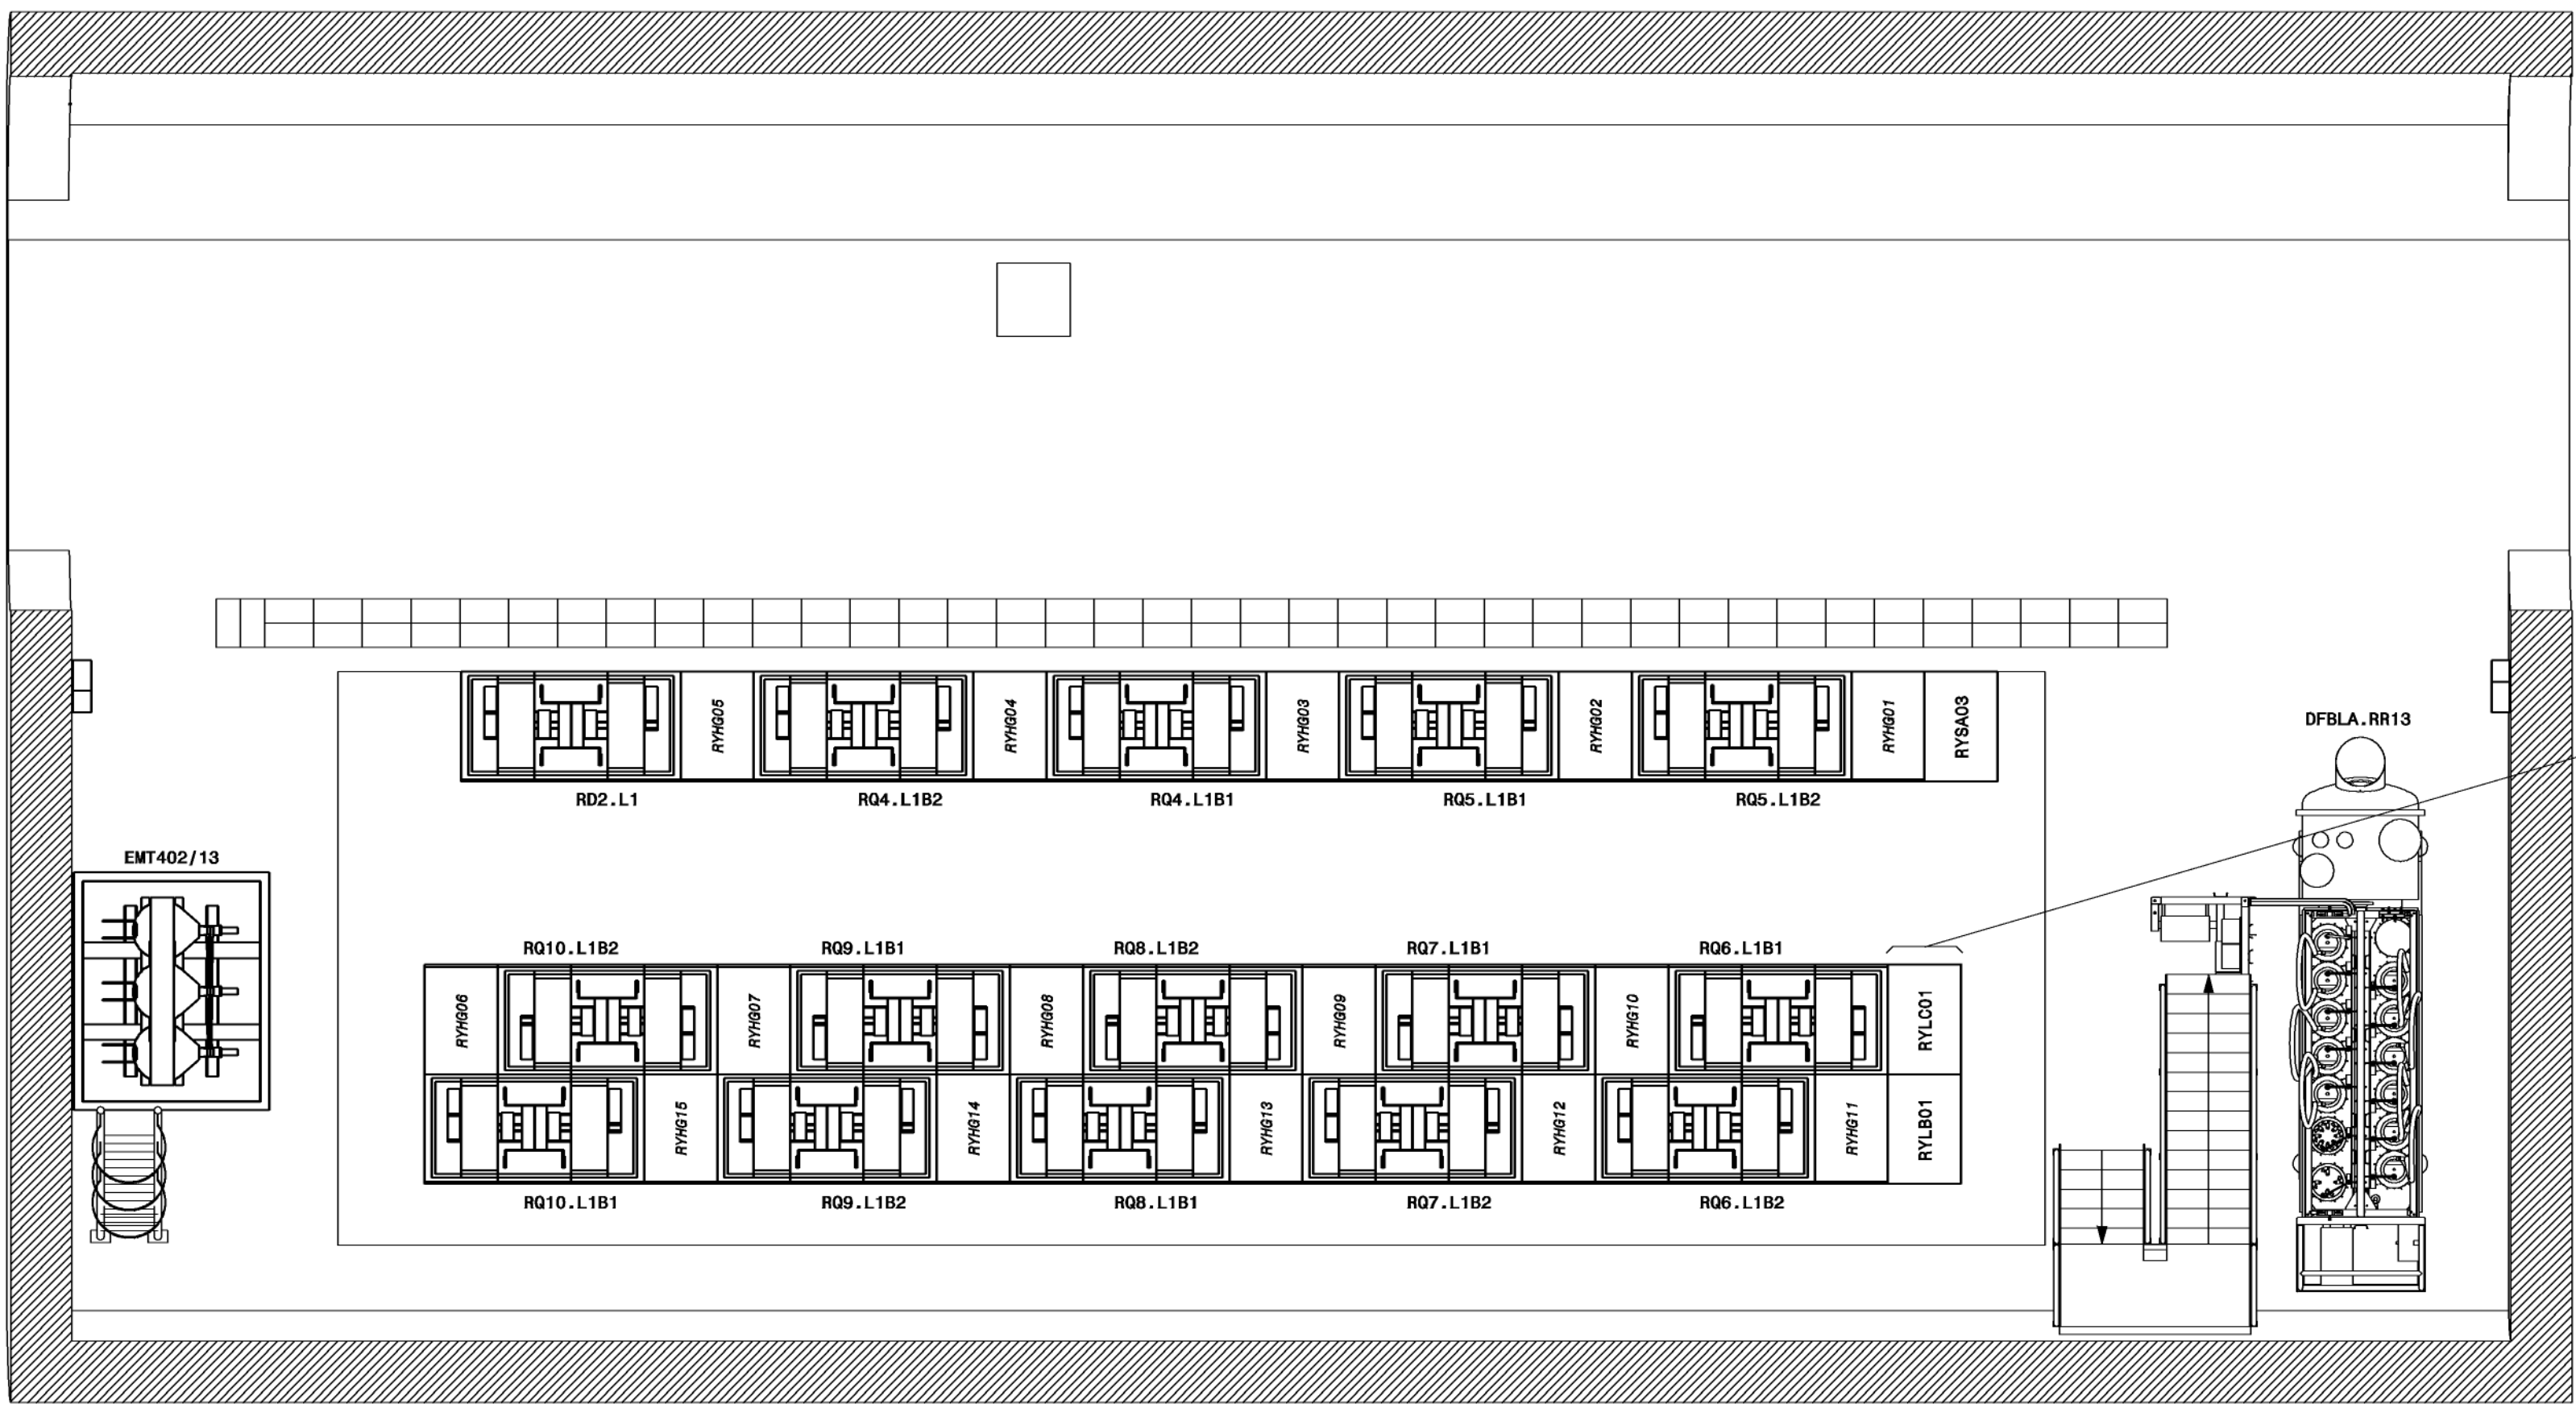

2,2 R05V14.L1B1
2,1 R05V14.L1B2
1,2 R05V14.L1B1
1,1 R05V14.L1B2

2,2 R05V14.L1B1	2,2 R05V14.L1B1
2,1 R05V14.L1B2	2,1 R05V14.L1B2
1,2 R05V14.L1B1	1,2 R05V14.L1B1
1,1 R05V14.L1B2	1,1 R05V14.L1B2
1,2 R05V14.L1B1	1,2 R05V14.L1B1
1,1 R05V14.L1B2	1,1 R05V14.L1B2
DESIGNATION	RR13 equipements electriques	DESIGNED	P. ORLANDI	FORMAT	A1
EQUIPMENT CODE	LIKE	CHECKED		SCALE	1:50
REFERENCES	Doc No: ST1350536_02	RELEASED		INDEX	AI
INDEX	AI	APPROVED		LABEL	NOT VALID FOR EXECUTION
DATE	2020-07-23	QAC	-	SHEET	1/1

I	2015-05-26	P. ORLANDI		RACK XYAFP01 - REMPLACEMENT CONVERTISSEURS 600A
H	2013-05-15	P. ORLANDI		RACKS RESERVE NIVEAU 1
G	2009-04-30	P. ORLANDI		MISE A JOUR
F	2007-02-08	P. ORLANDI		RENOMMAGE CONVERTISSEURS RQ4/5/8/10
E	2004-12-01	P. ORLANDI		RENOMMAGE RACKS CONVERTISSEURS 600A
IND.	DATE	NAME	ZONE	MODIFICATION