



IND.	DATE	NAME	ZONE	MODIFICATION
D	2019-09-16	P. ORLANDI		AJOUT RYABA01 - REMPLACEMENT CONVERTISSEURS 600A
C	2010-02-01	P. ORLANDI		MISE A JOUR
B	2004-12-01	P. ORLANDI		RENOMMAGE RACKS CONVERTISSEURS 600A - BLINDAGES
A	2004-11-10	P. ORLANDI		APPELLATION DES RACKS NIVEAU 0

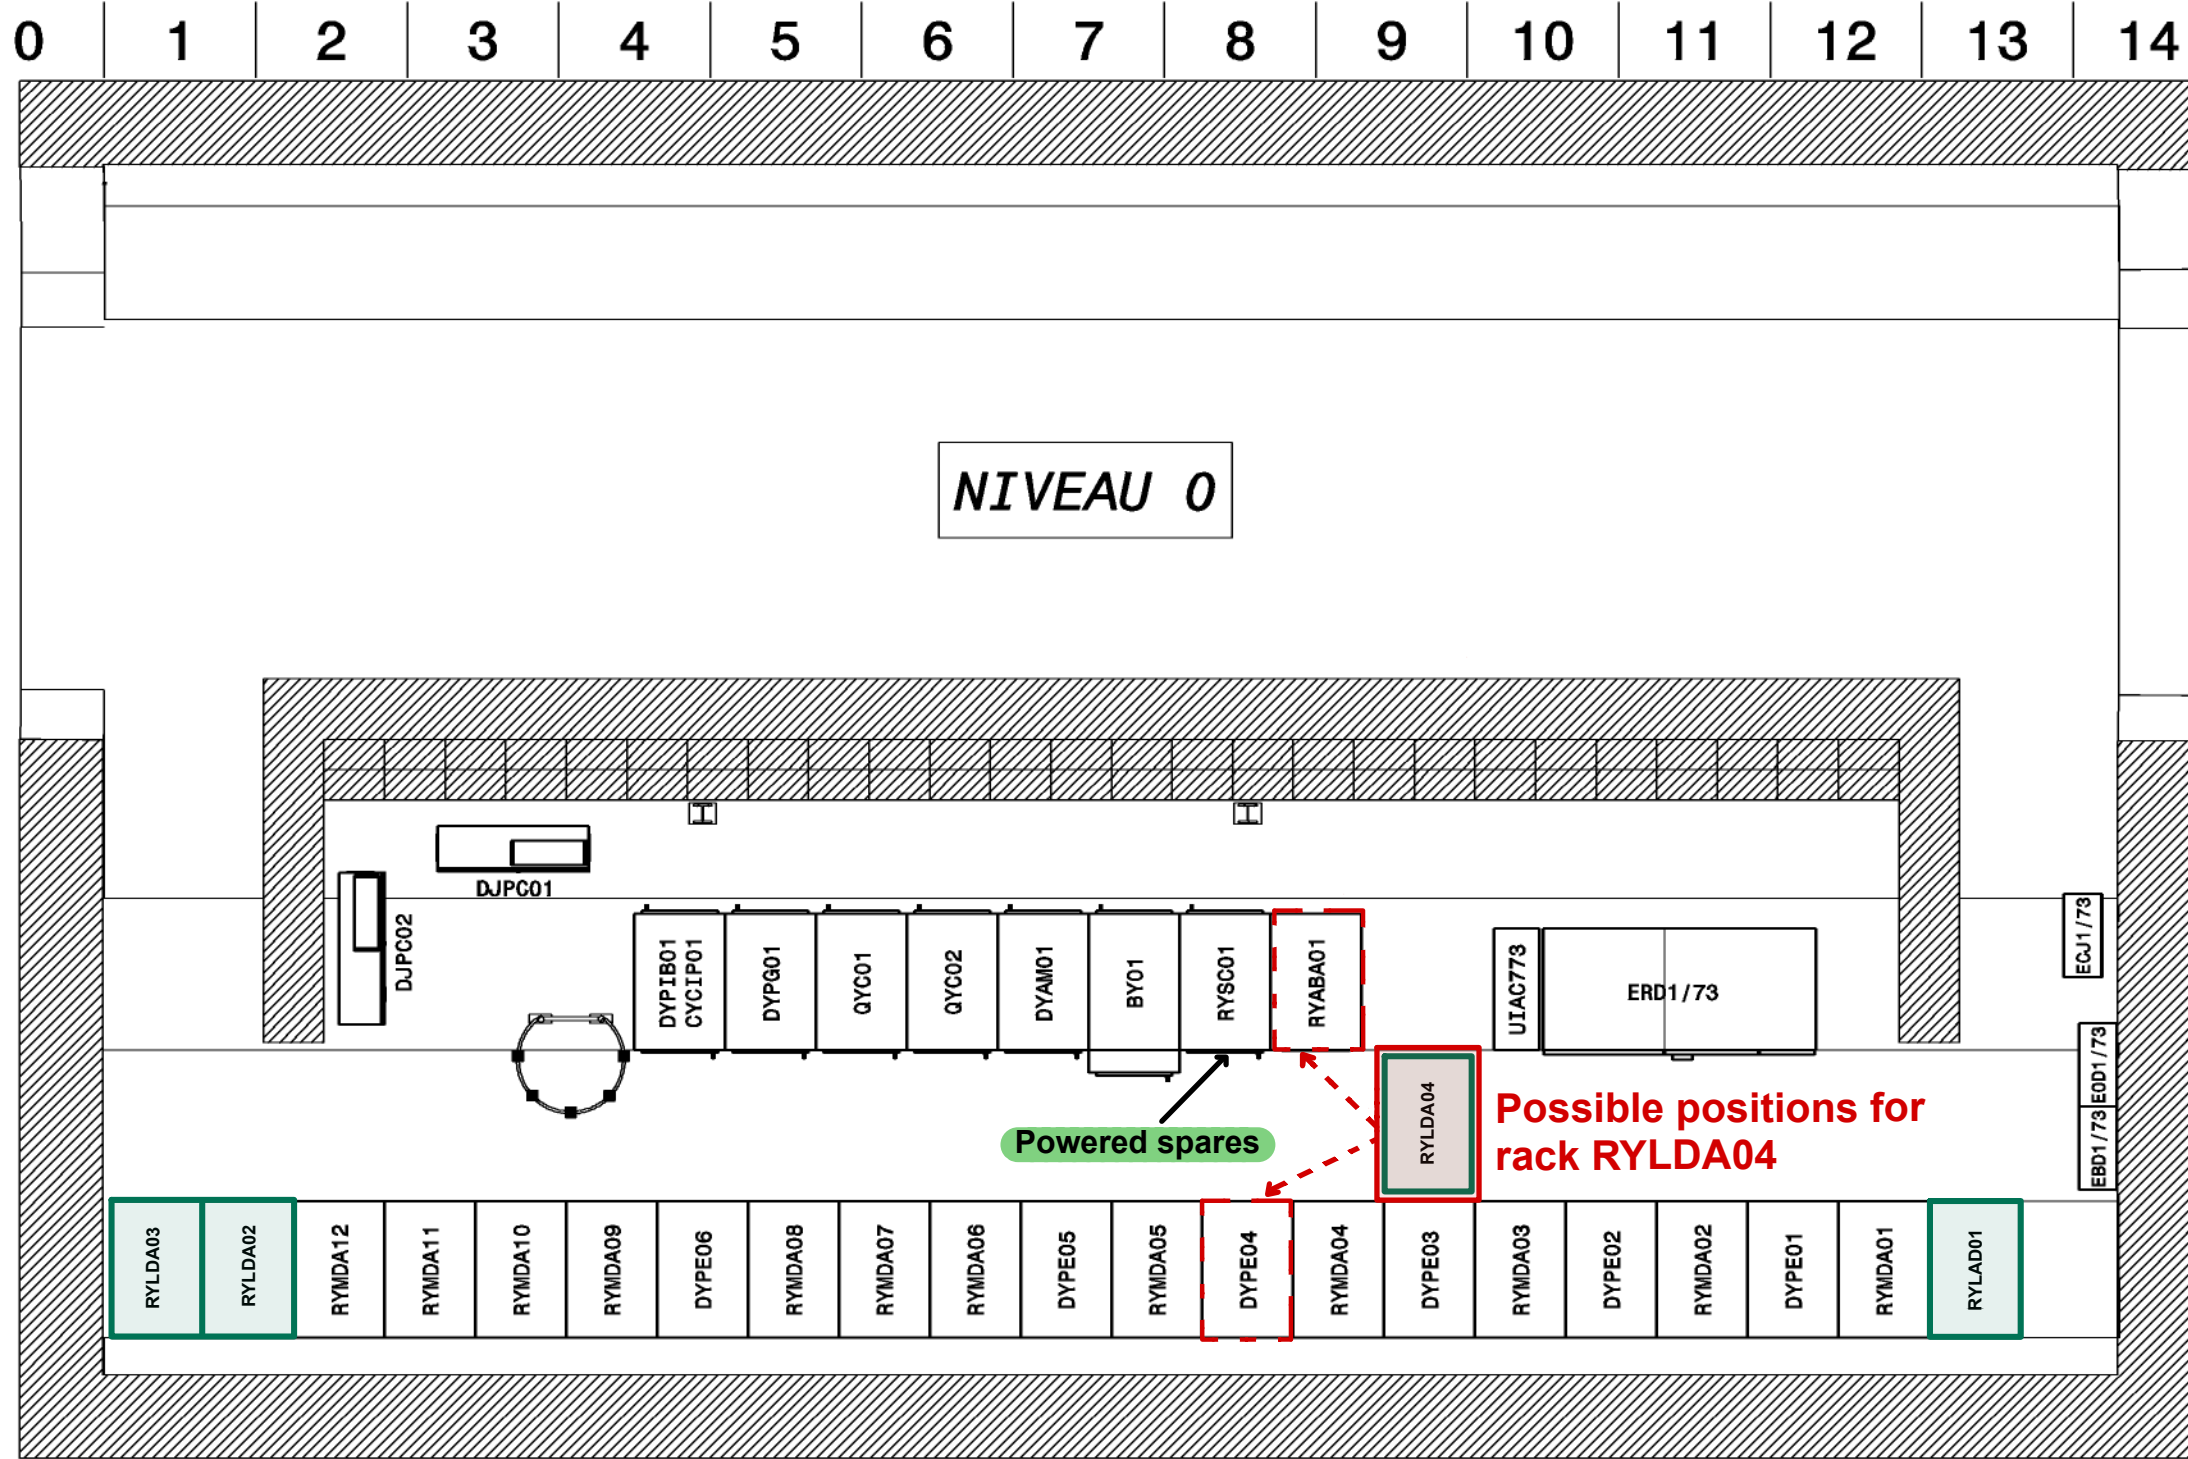


NIVEAU 1

NIVEAU 0

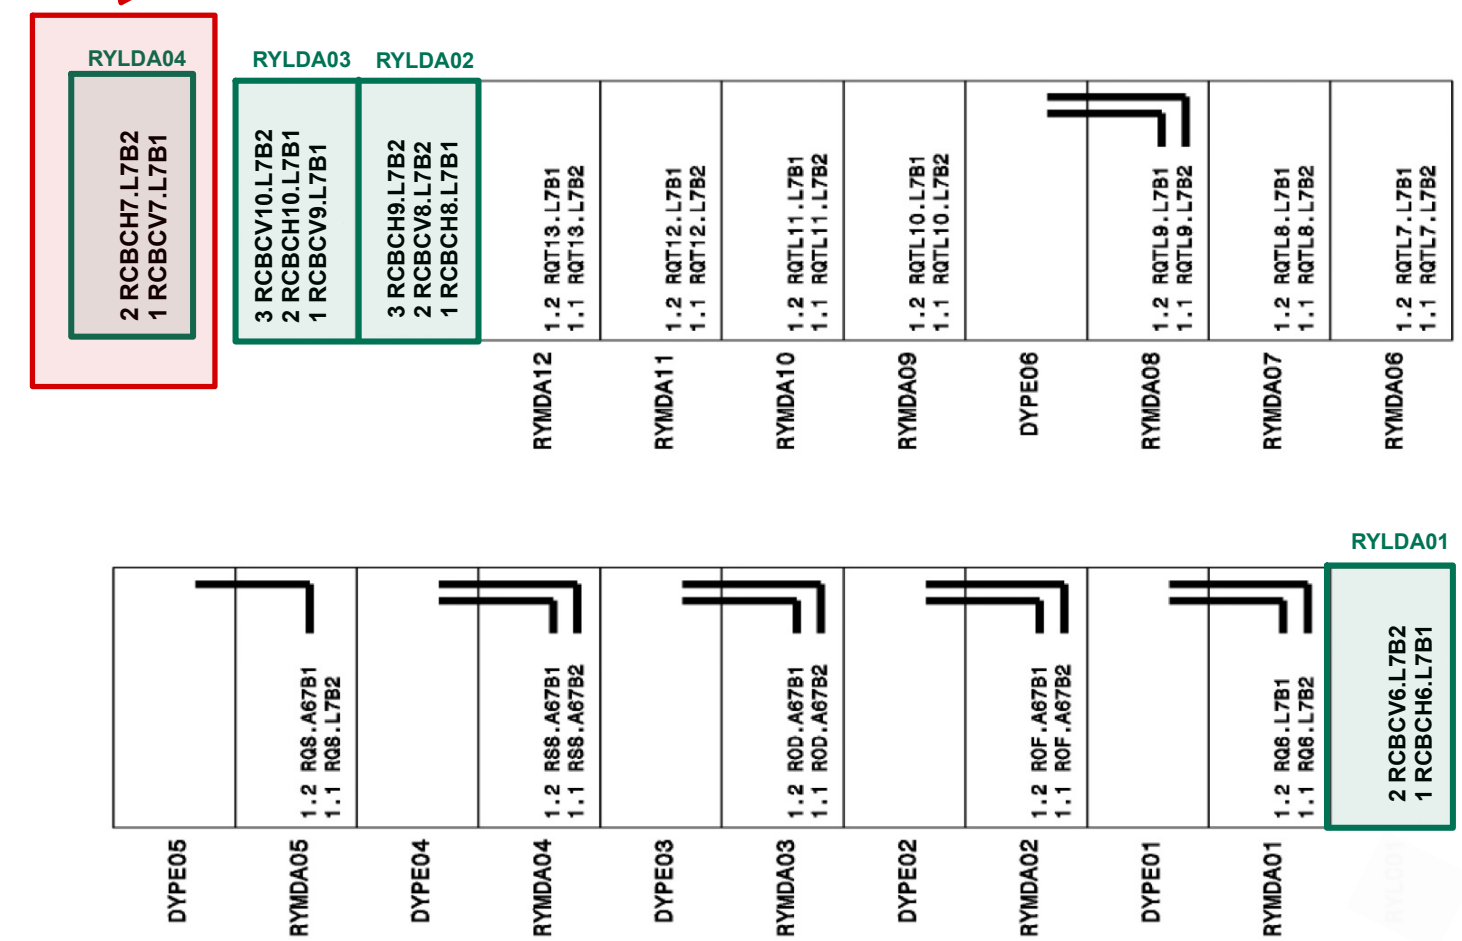

New Layout

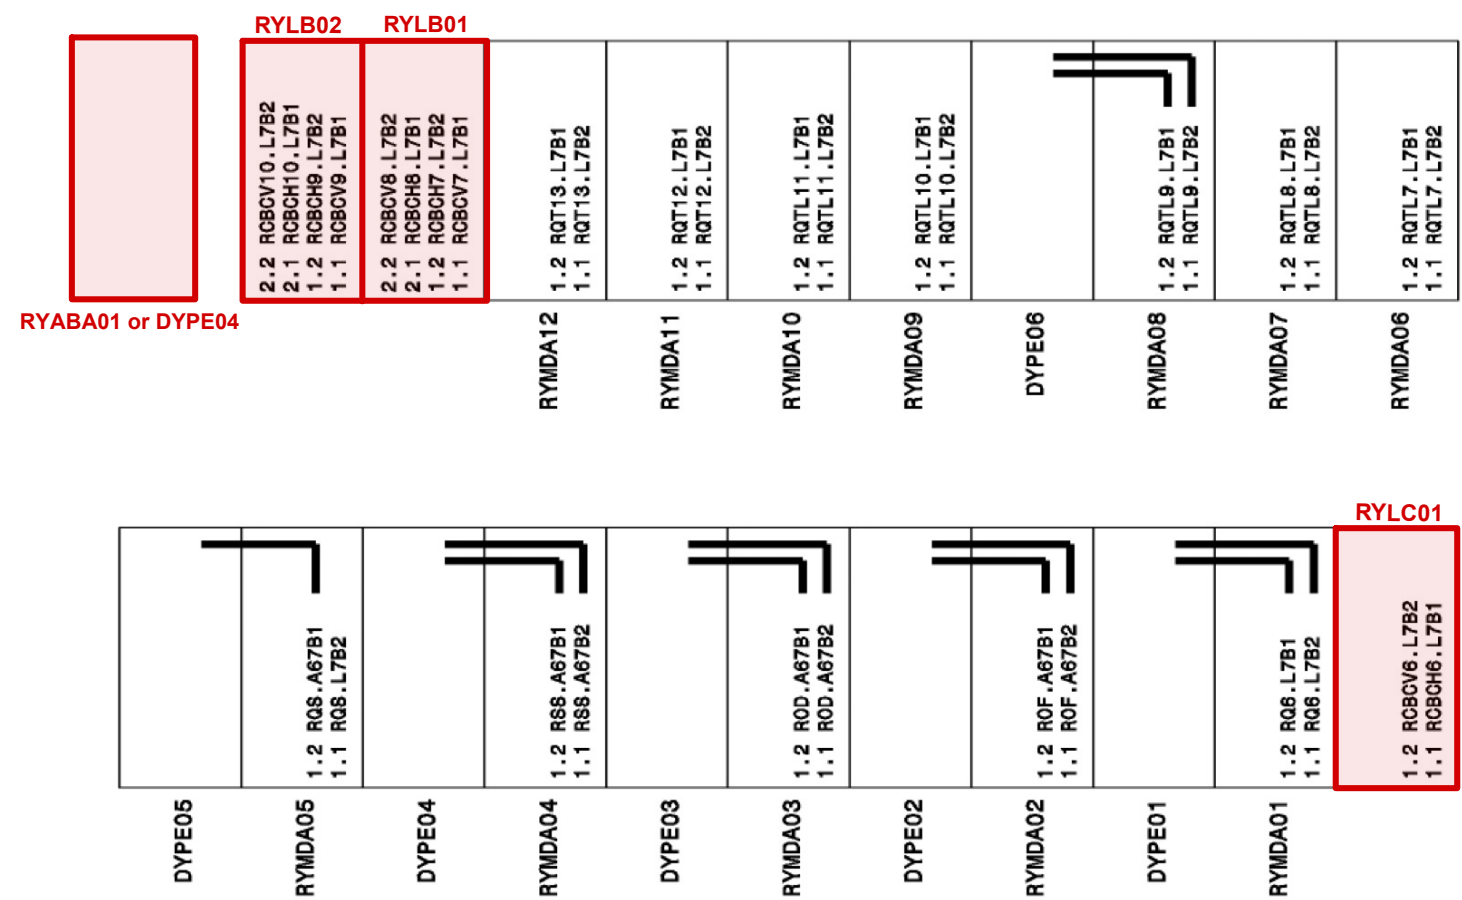

Old Layout

DESIGNATION	RR73 équipements électriques	DESIGNED	P. ORLANDI	FORMAT	A2
CHECKED		RELEASED		SCALE	1:50
APPROVED		DESIGNED	2020-07-23		
EQUIPMENT CODE	LHCEY	EQUIPMENT LAYOUT IN BUILDINGS AND STRUCTURES			
REFERENCES	Doc No: ST1350606_02	INDEX	AD	LABEL	NOT VALID FOR EXECUTION
	7008			QAC	B
				SHEET	1/1

