



2,2	RCSBWA.L1B1	2,2	RCSBWA.L1B1
2,1	RCSBWA.L1B2	2,1	RCSBWA.L1B2
1,2	RCSBWA.L1B1	1,2	RCSBWA.L1B1
1,1	RCSBWA.L1B2	1,1	RCSBWA.L1B2
1,2	RCS.AB1B1	1,2	RCS.AB1B1
1,1	RCS.AB1B2	1,1	RCS.AB1B2
1,2	RCS.AB1B1	1,2	RCS.AB1B1
1,1	RCS.AB1B2	1,1	RCS.AB1B2
1,2	RCS.AB1B1	1,2	RCS.AB1B1
1,1	RCS.AB1B2	1,1	RCS.AB1B2
1,2	RCS.AB1B1	1,2	RCS.AB1B1
1,1	RCS.AB1B2	1,1	RCS.AB1B2

NIVEAU 1

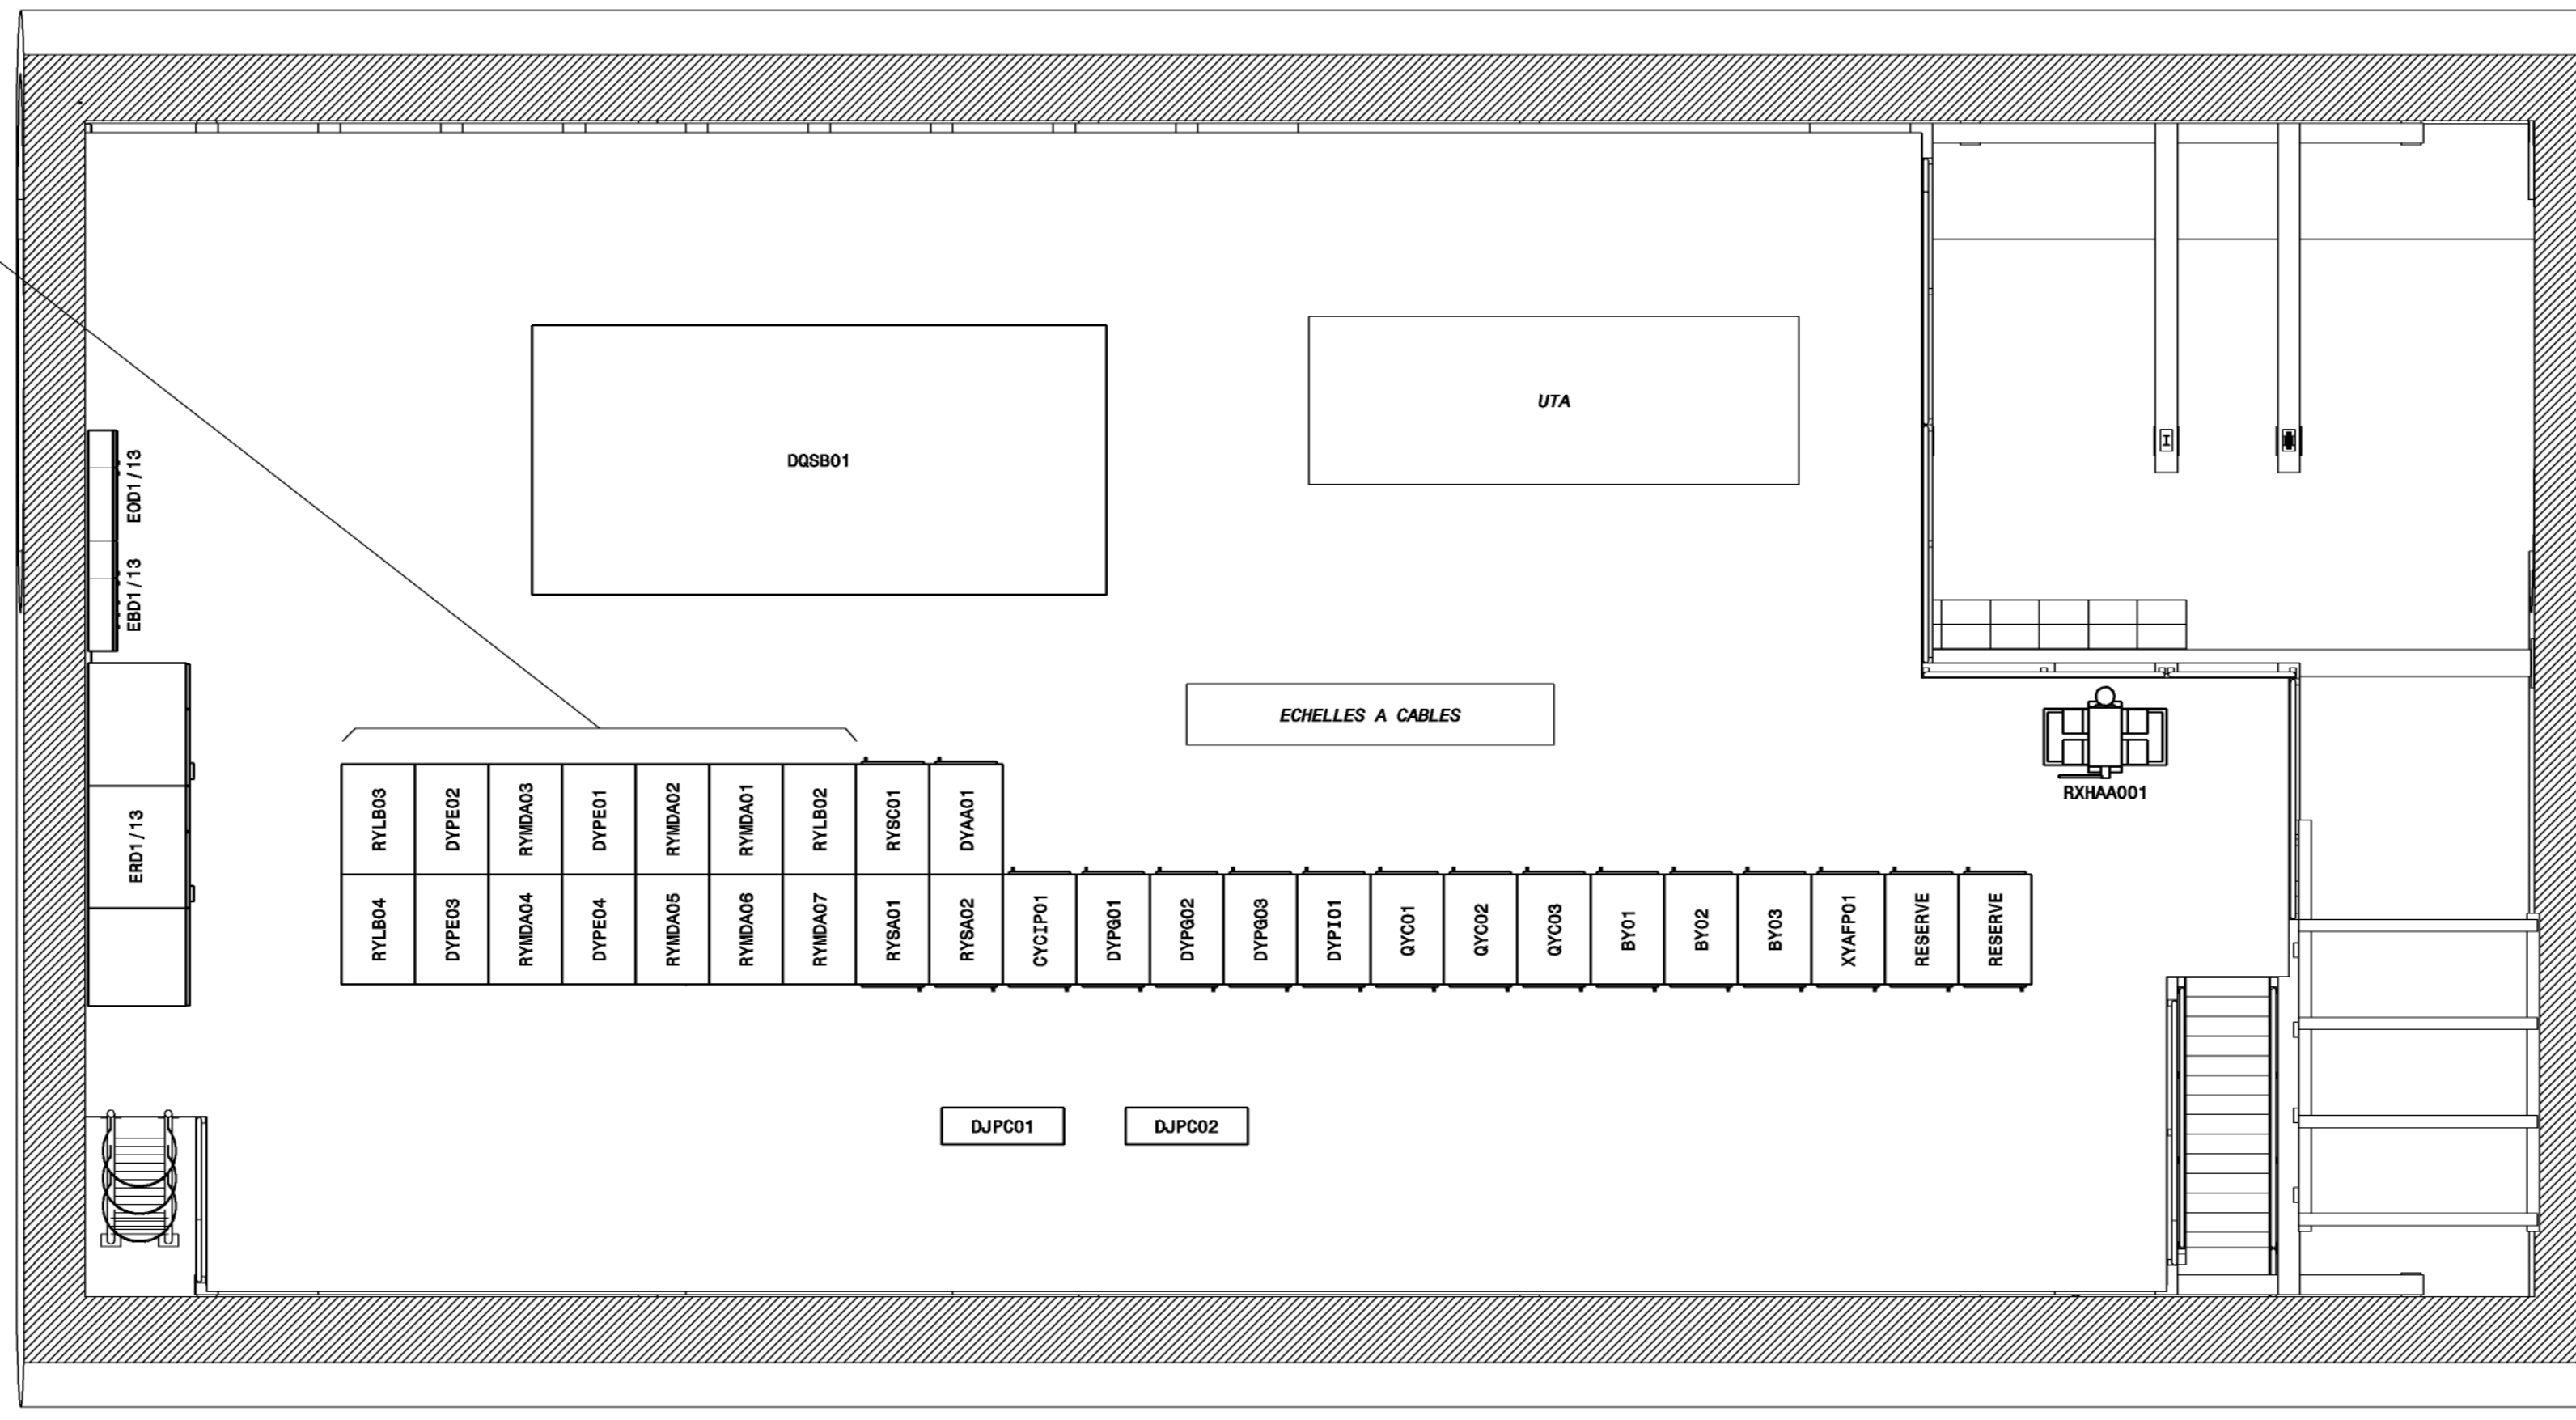

NIVEAU 0

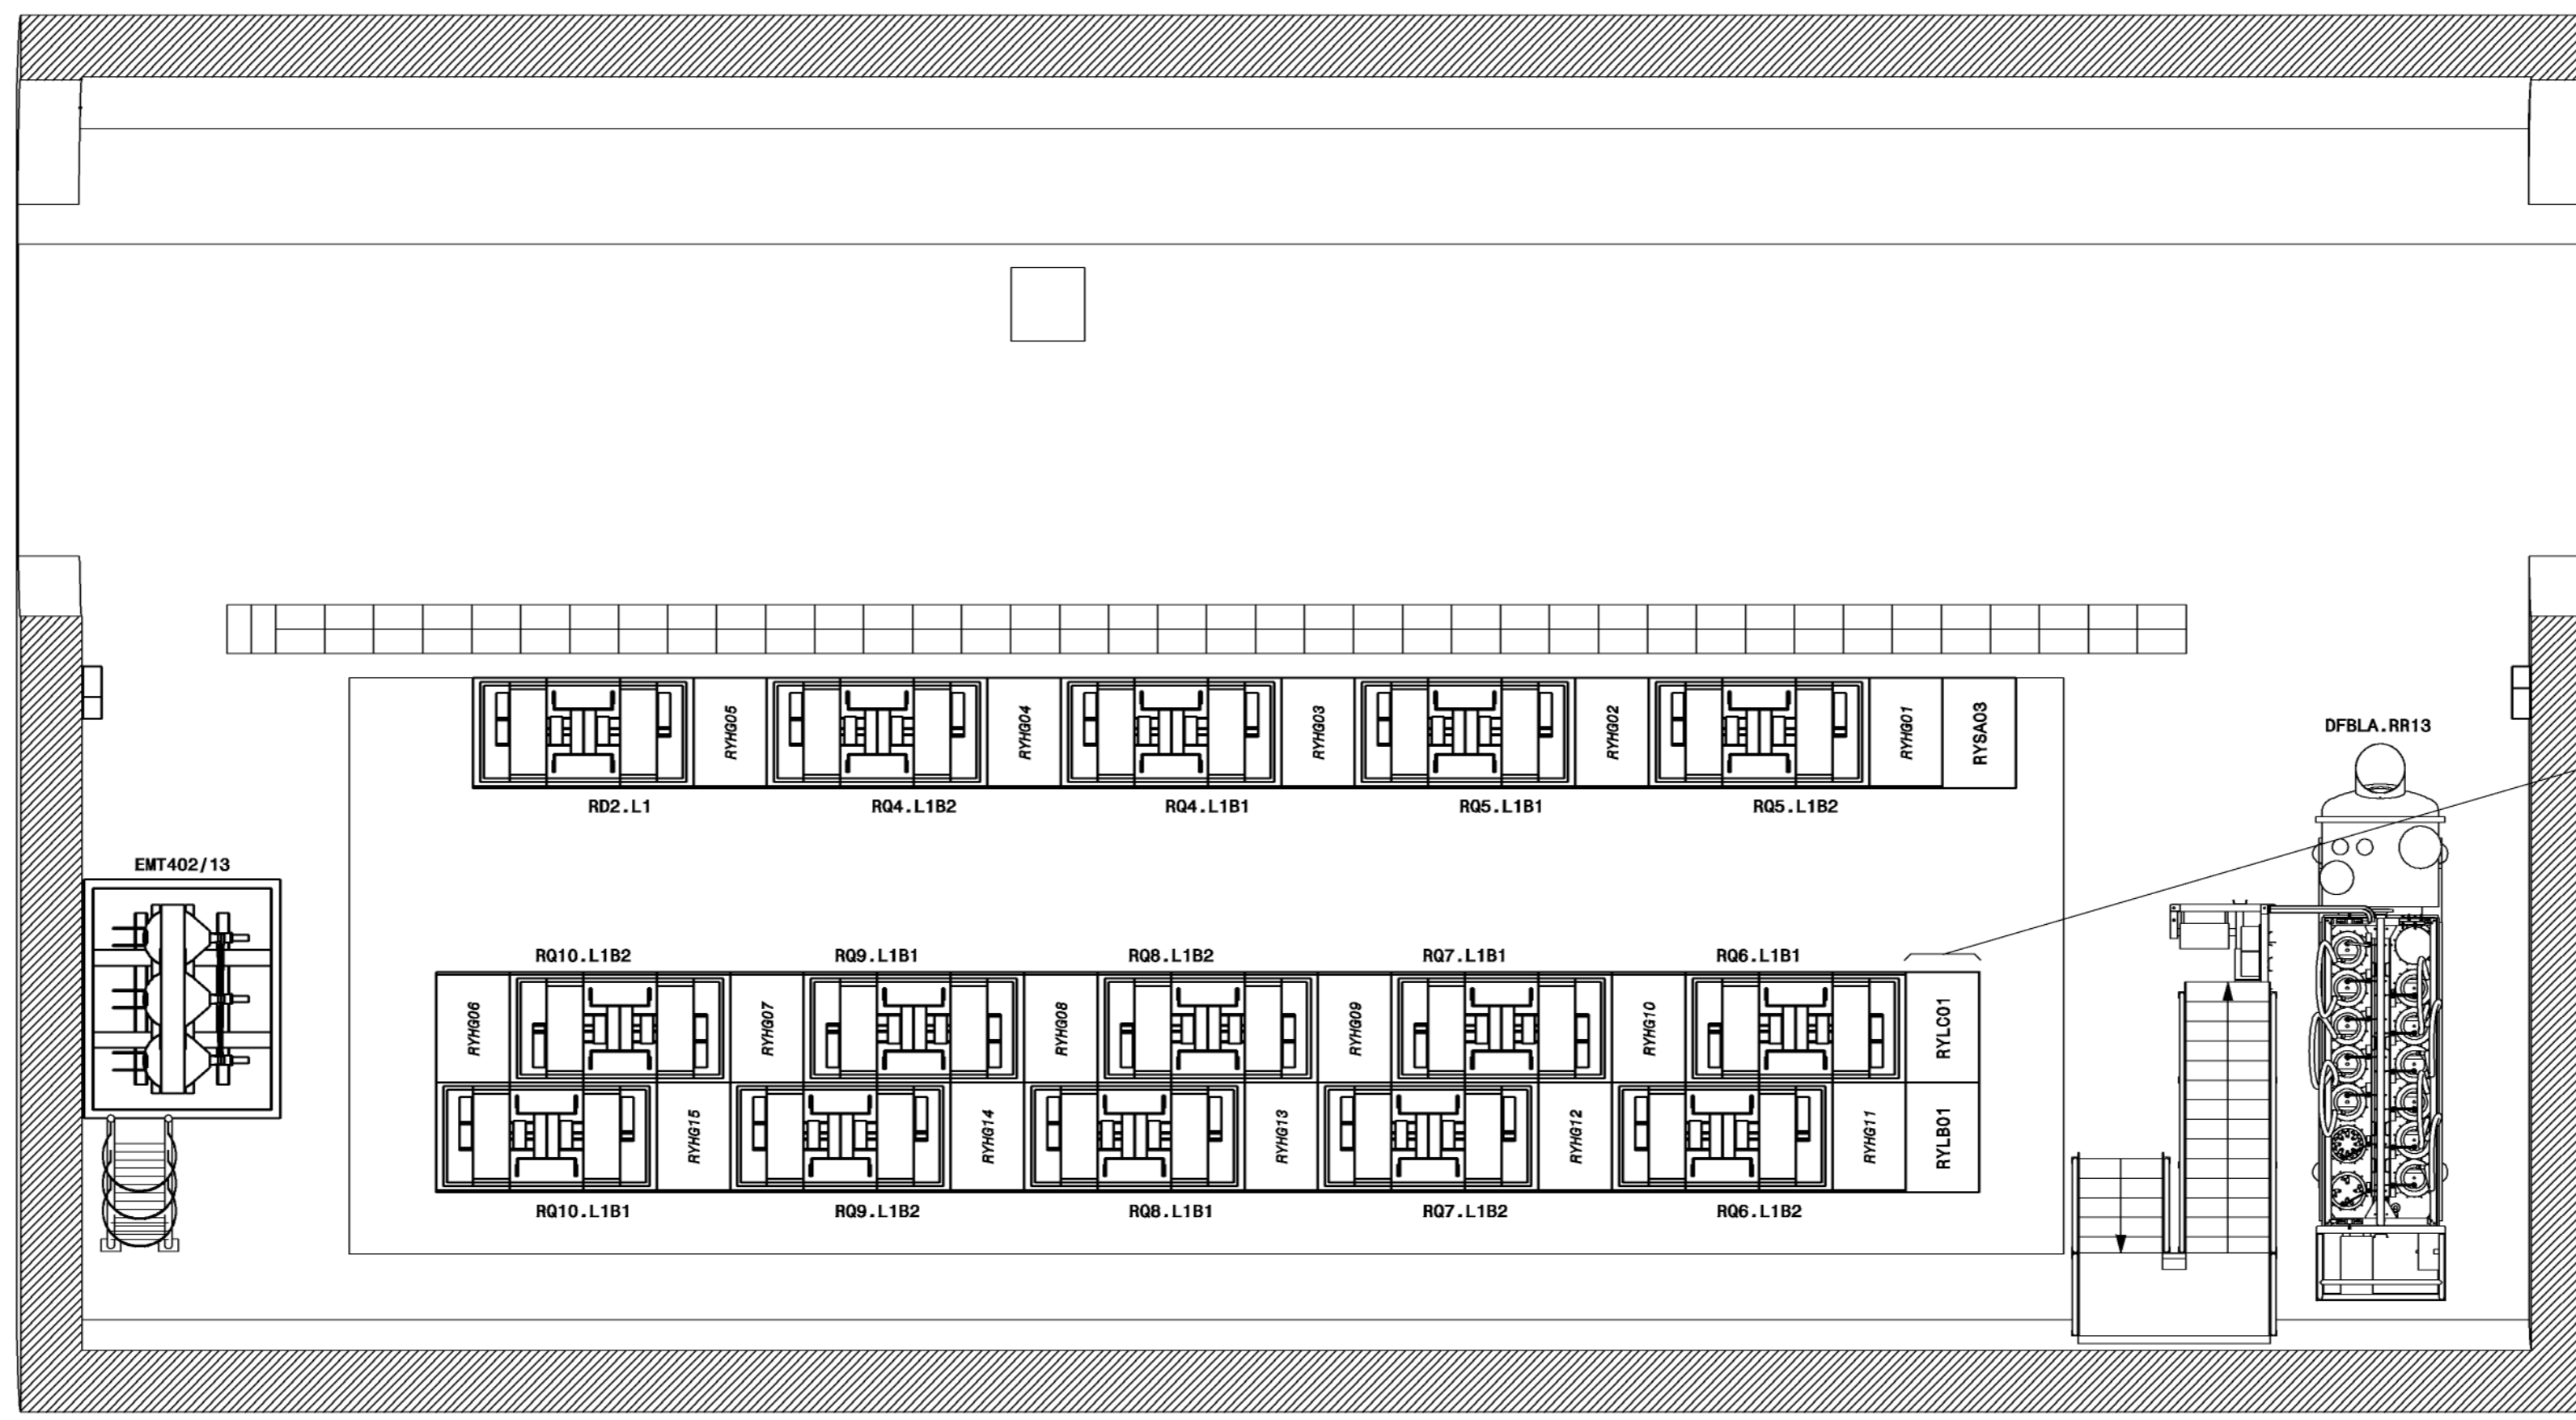

2,2 RCSBWA.L1B1  
2,1 RCSBWA.L1B2  
1,2 RCSBWA.L1B1  
1,1 RCSBWA.L1B2

IND.	DATE	NOM	ZONE	MODIFICATION
I	2015-05-26	P. ORLANDI		RACK XYAFP01 - REMPLACEMENT CONVERTISSEURS 600A
H	2013-05-15	P. ORLANDI		RACKS RESERVE NIVEAU 1
G	2009-04-30	P. ORLANDI		MISE A JOUR
F	2007-02-08	P. ORLANDI		RENOMMAGE CONVERTISSEURS RQ4/5/8/10
E	2004-12-01	P. ORLANDI		RENOMMAGE RACKS CONVERTISSEURS 600A

DESIGNATION		RR13 equipments electric		DESIGNED	P. ORLANDI	FORMAT	A1
CHECKED				RELEASED		SCALE	1:50
APPROVED				DESIGNED	2020-07-23		
EQUIPMENT CODE		L1B1		INDEX			
REFERENCES		Doc No: ST1350536_02		LABEL			
LHCEY		1024		AI			
NOT VALID FOR EXECUTION							