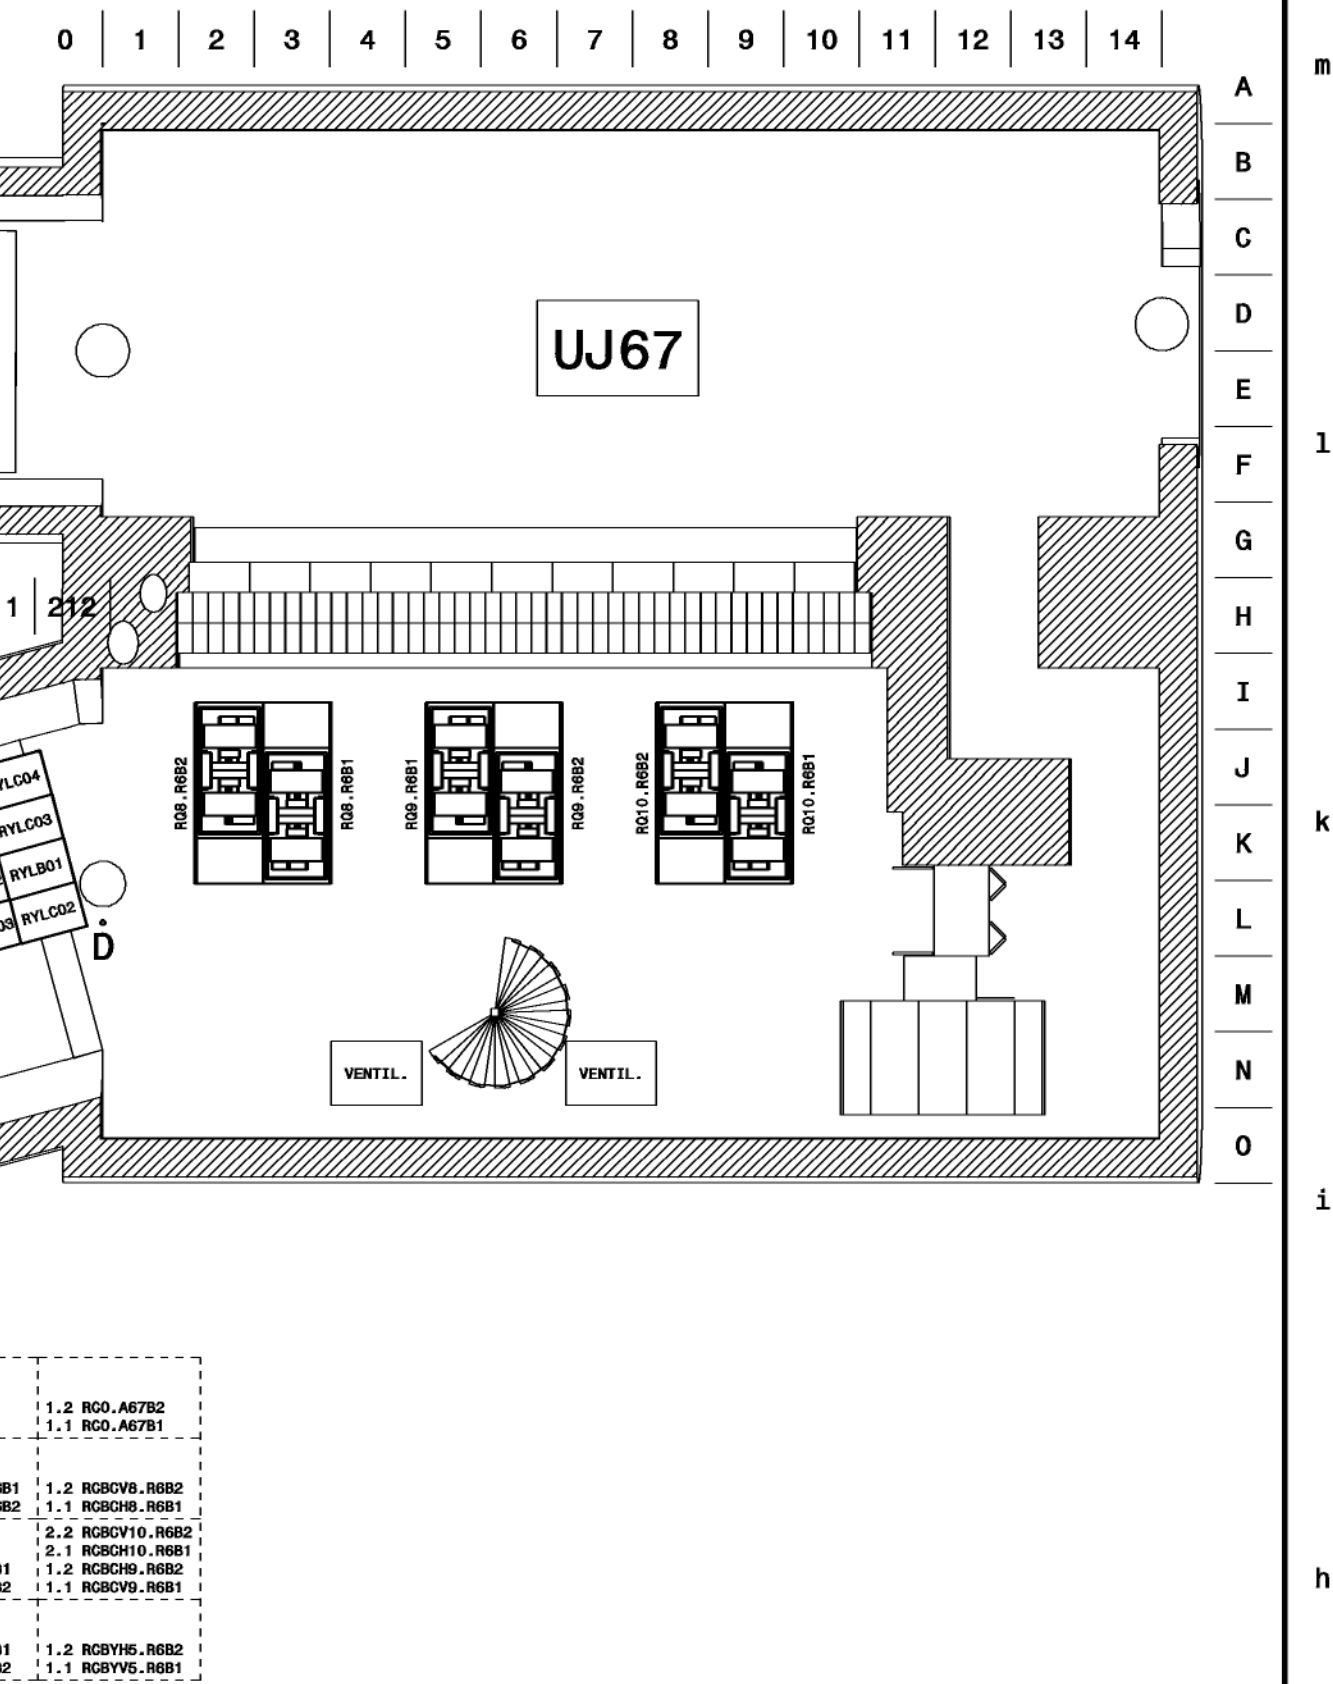


EQUIPMENT LAYOUT IN BUILDINGS AND STRUCTURES				DES/DRA		P. (PLANI)		2000-08-07	
EQUIPMENTS LAYOUT				SCALE		CONTROLLED			
UA67 - UJ67				1:100		RELEASED		M. (LAWPAIN)	
IMPLANTATION DES EQUIPEMENTS						APPROVED		2017-04-03	
UA67 - UJ67						CAD Document Number		ST0262146_03	
						REPLACES			
		RELEASED BY		FOR		DATE		SIZE	
DESIGN OFFICE		INFORMATION		LHCEY		6003		NO. M	