



NIVEAU 1

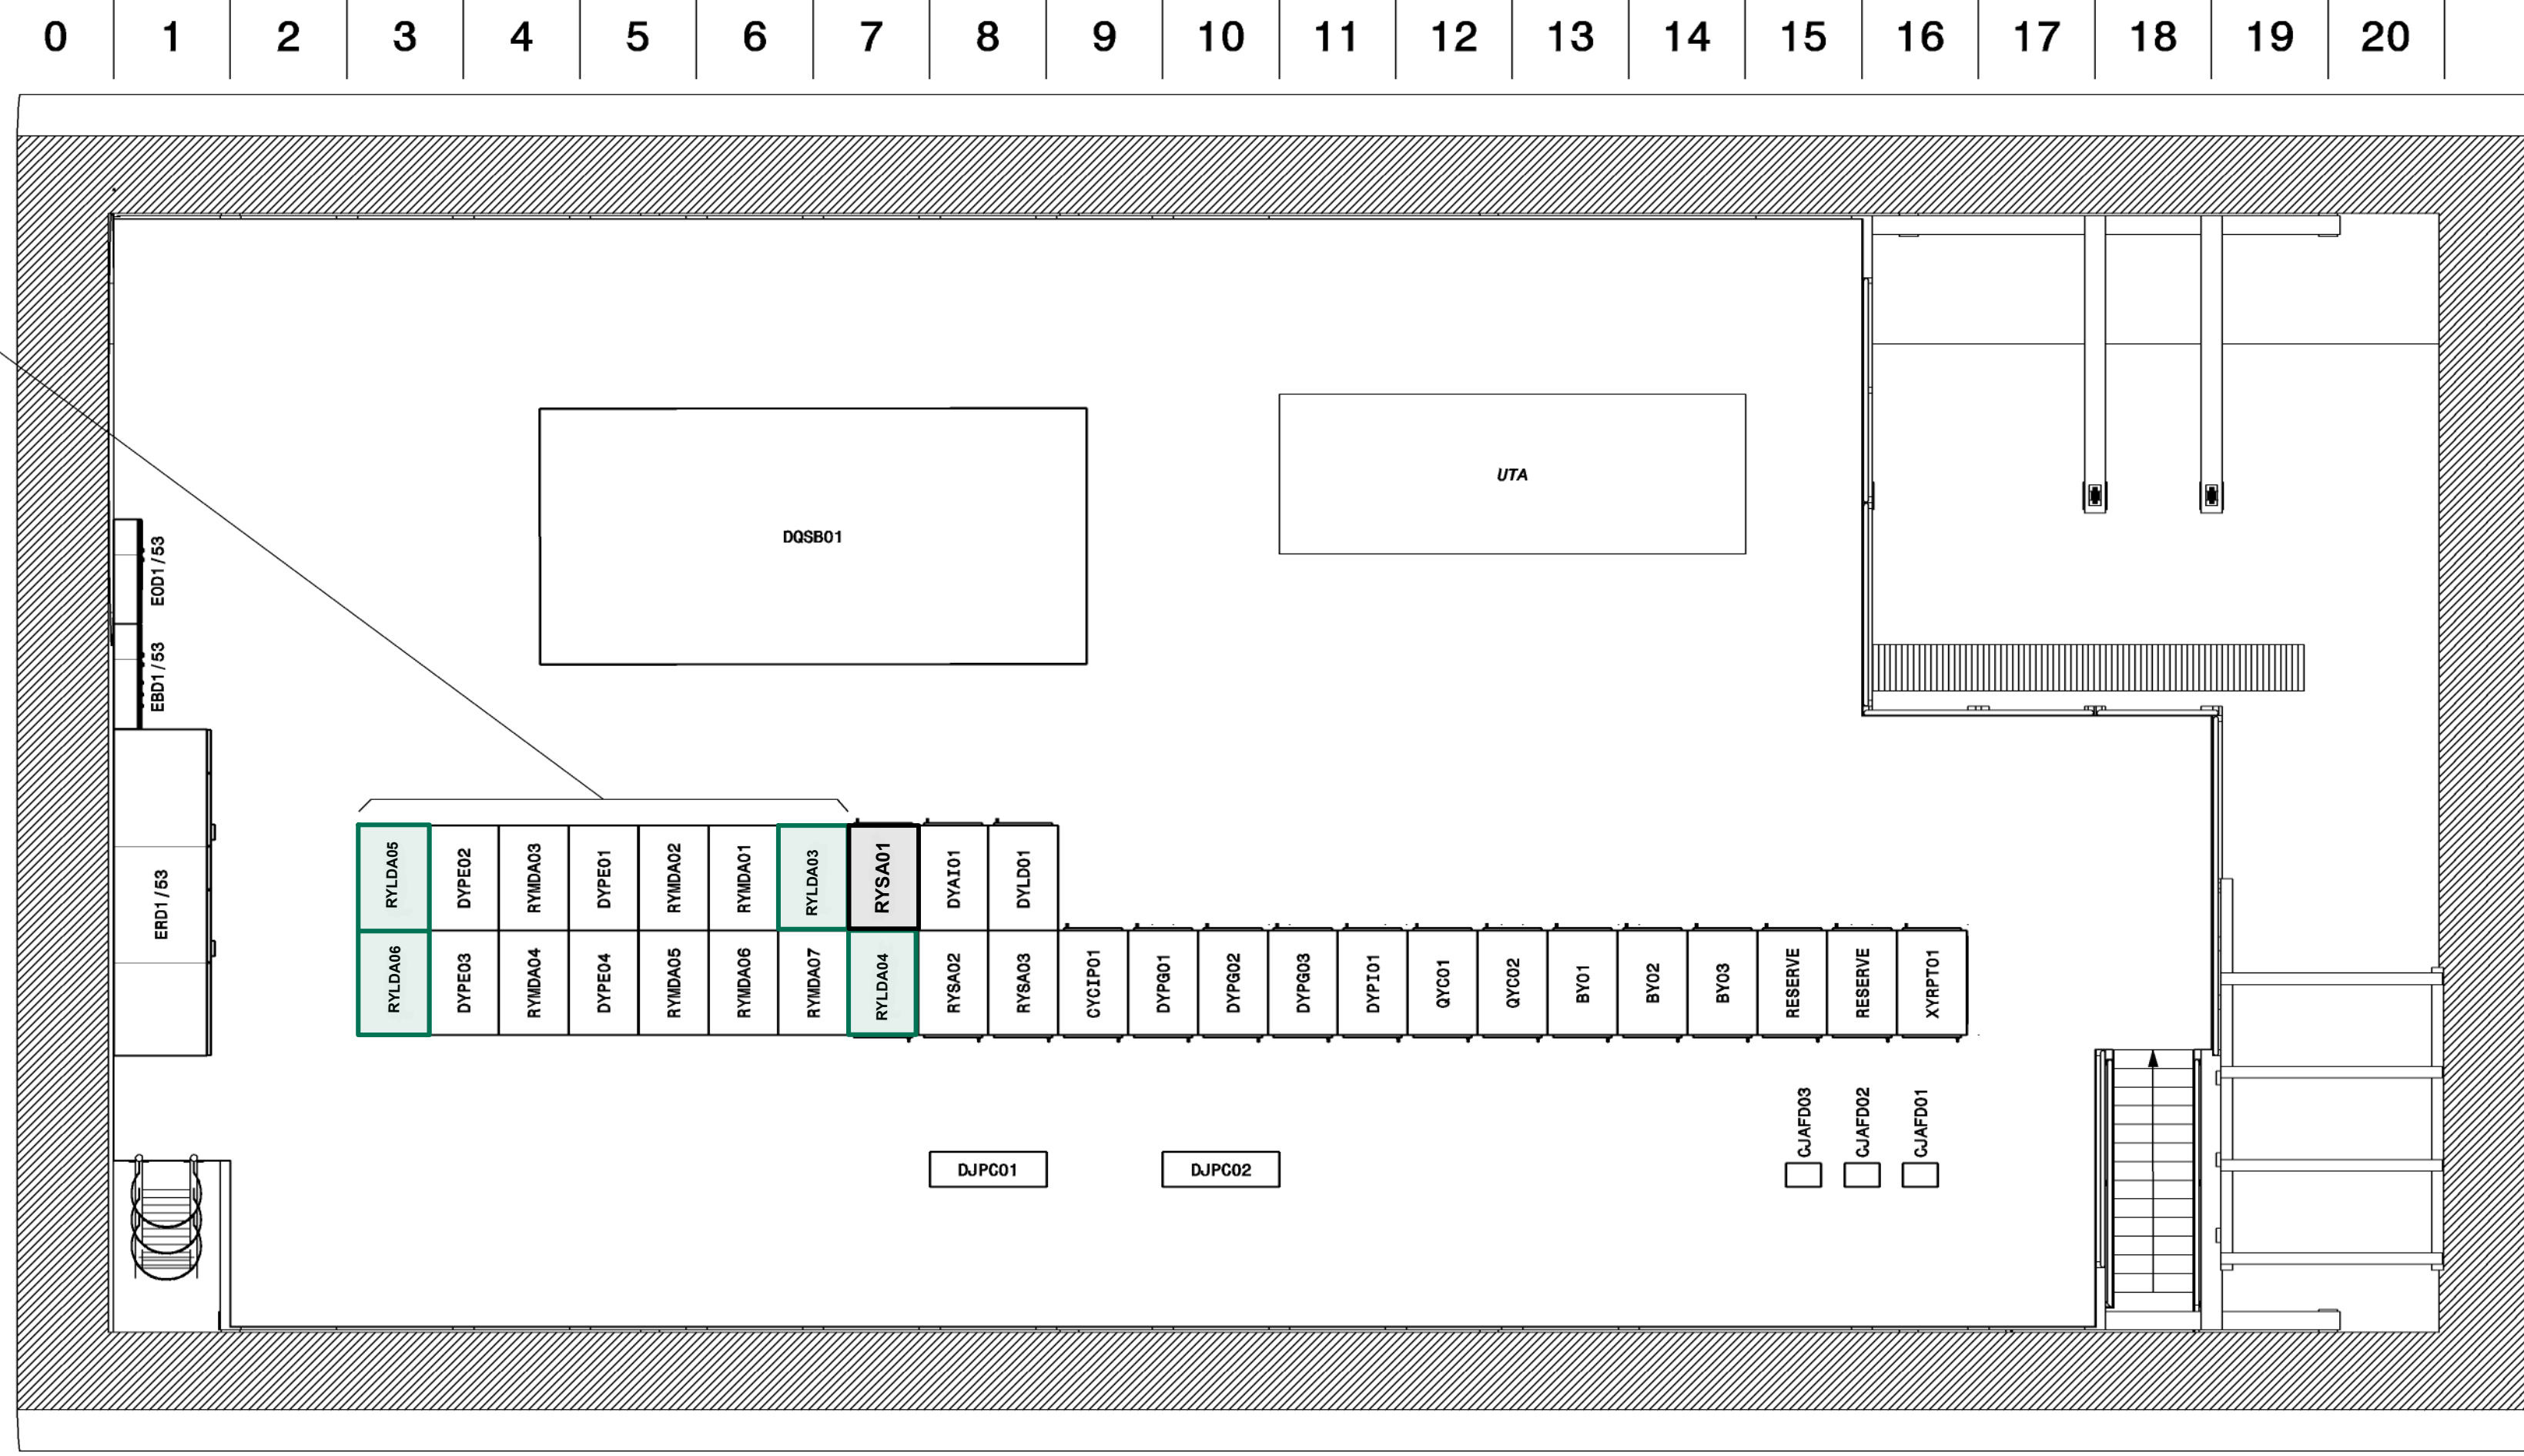

New Layout

Old Layout

NIVEAU 0

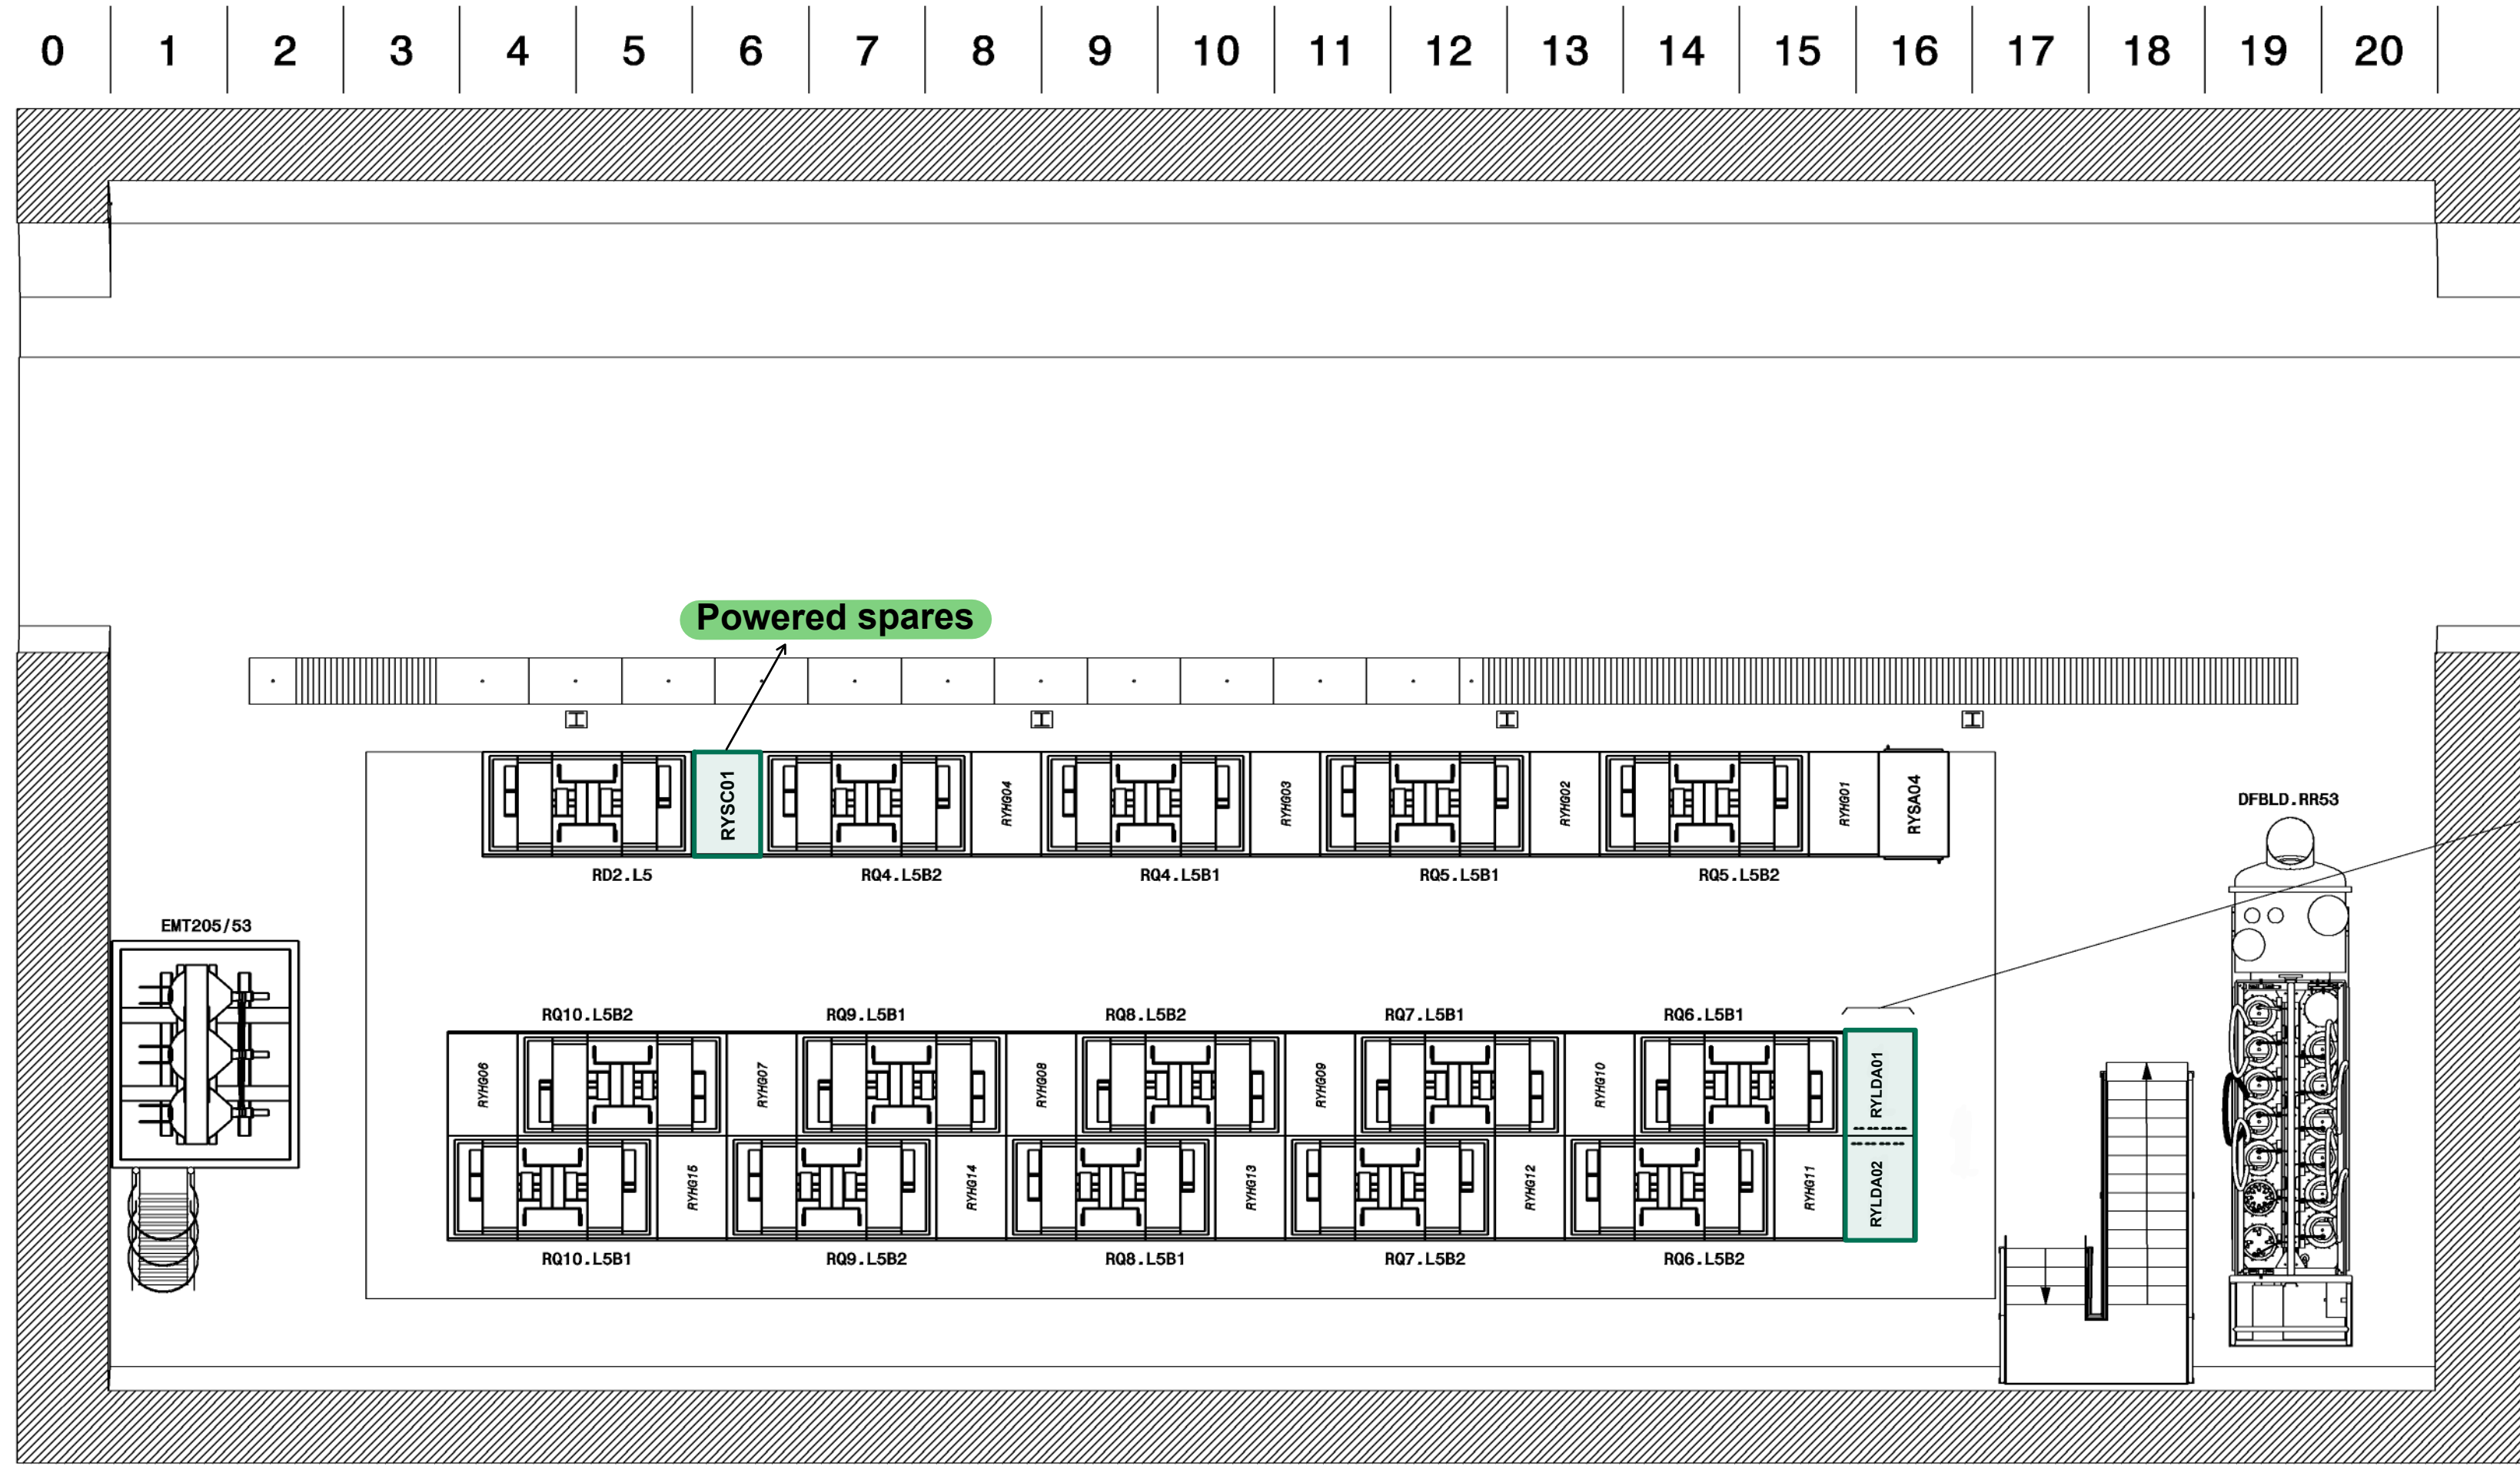

Powered spares



New Layout

Old Layout

DESIGNATION		RR53 equipements electriques		DESIGNED P. ORLANDI		FORMAT A1	
CHECKED				RELEASED		SCALE 1:50	
APPROVED				DESIGNED 2020-07-24			
EQUIPMENT CODE		LHCEY		Doc No: ST1350654_02		INDEX	
REFERENCES		5031		AH		SHEET 1/1	
NOT VALID FOR EXECUTION							

IND.	DATE	NAME	ZONE	MODIFICATION
H	2020-07-24	P. ORLANDI		REPLACEMENT CONVERTISSEURS 600A
G	2013-05-16	P. ORLANDI		RACKS RESERVE ET TOTEM NIVEAU 1
F	2010-01-28	P. ORLANDI		MISE A JOUR
E	2007-02-08	P. ORLANDI		RENOMMAGE CONVERTISSEURS RQ4/6/8/10
D	2004-12-01	P. ORLANDI		RENOMMAGE RACKS CONVERTISSEURS 600A

2,2	ROD40V, L5B1	1,1	ROD, A45B1	2,2	ROD40V, L5B1	1,1	ROD, A45B1
2,1	ROD40V, L5B2	1,1	ROD, A45B2	2,1	ROD40V, L5B2	1,1	ROD, A45B2
2,1	ROD40V, L5B2	1,1	ROD, A45B2	2,1	ROD40V, L5B2	1,1	ROD, A45B2
1,1	ROD40V, L5B1	1,1	ROD, A45B1	1,1	ROD40V, L5B1	1,1	ROD, A45B1
1,1	ROD40V, L5B2	1,1	ROD, A45B2	1,1	ROD40V, L5B2	1,1	ROD, A45B2

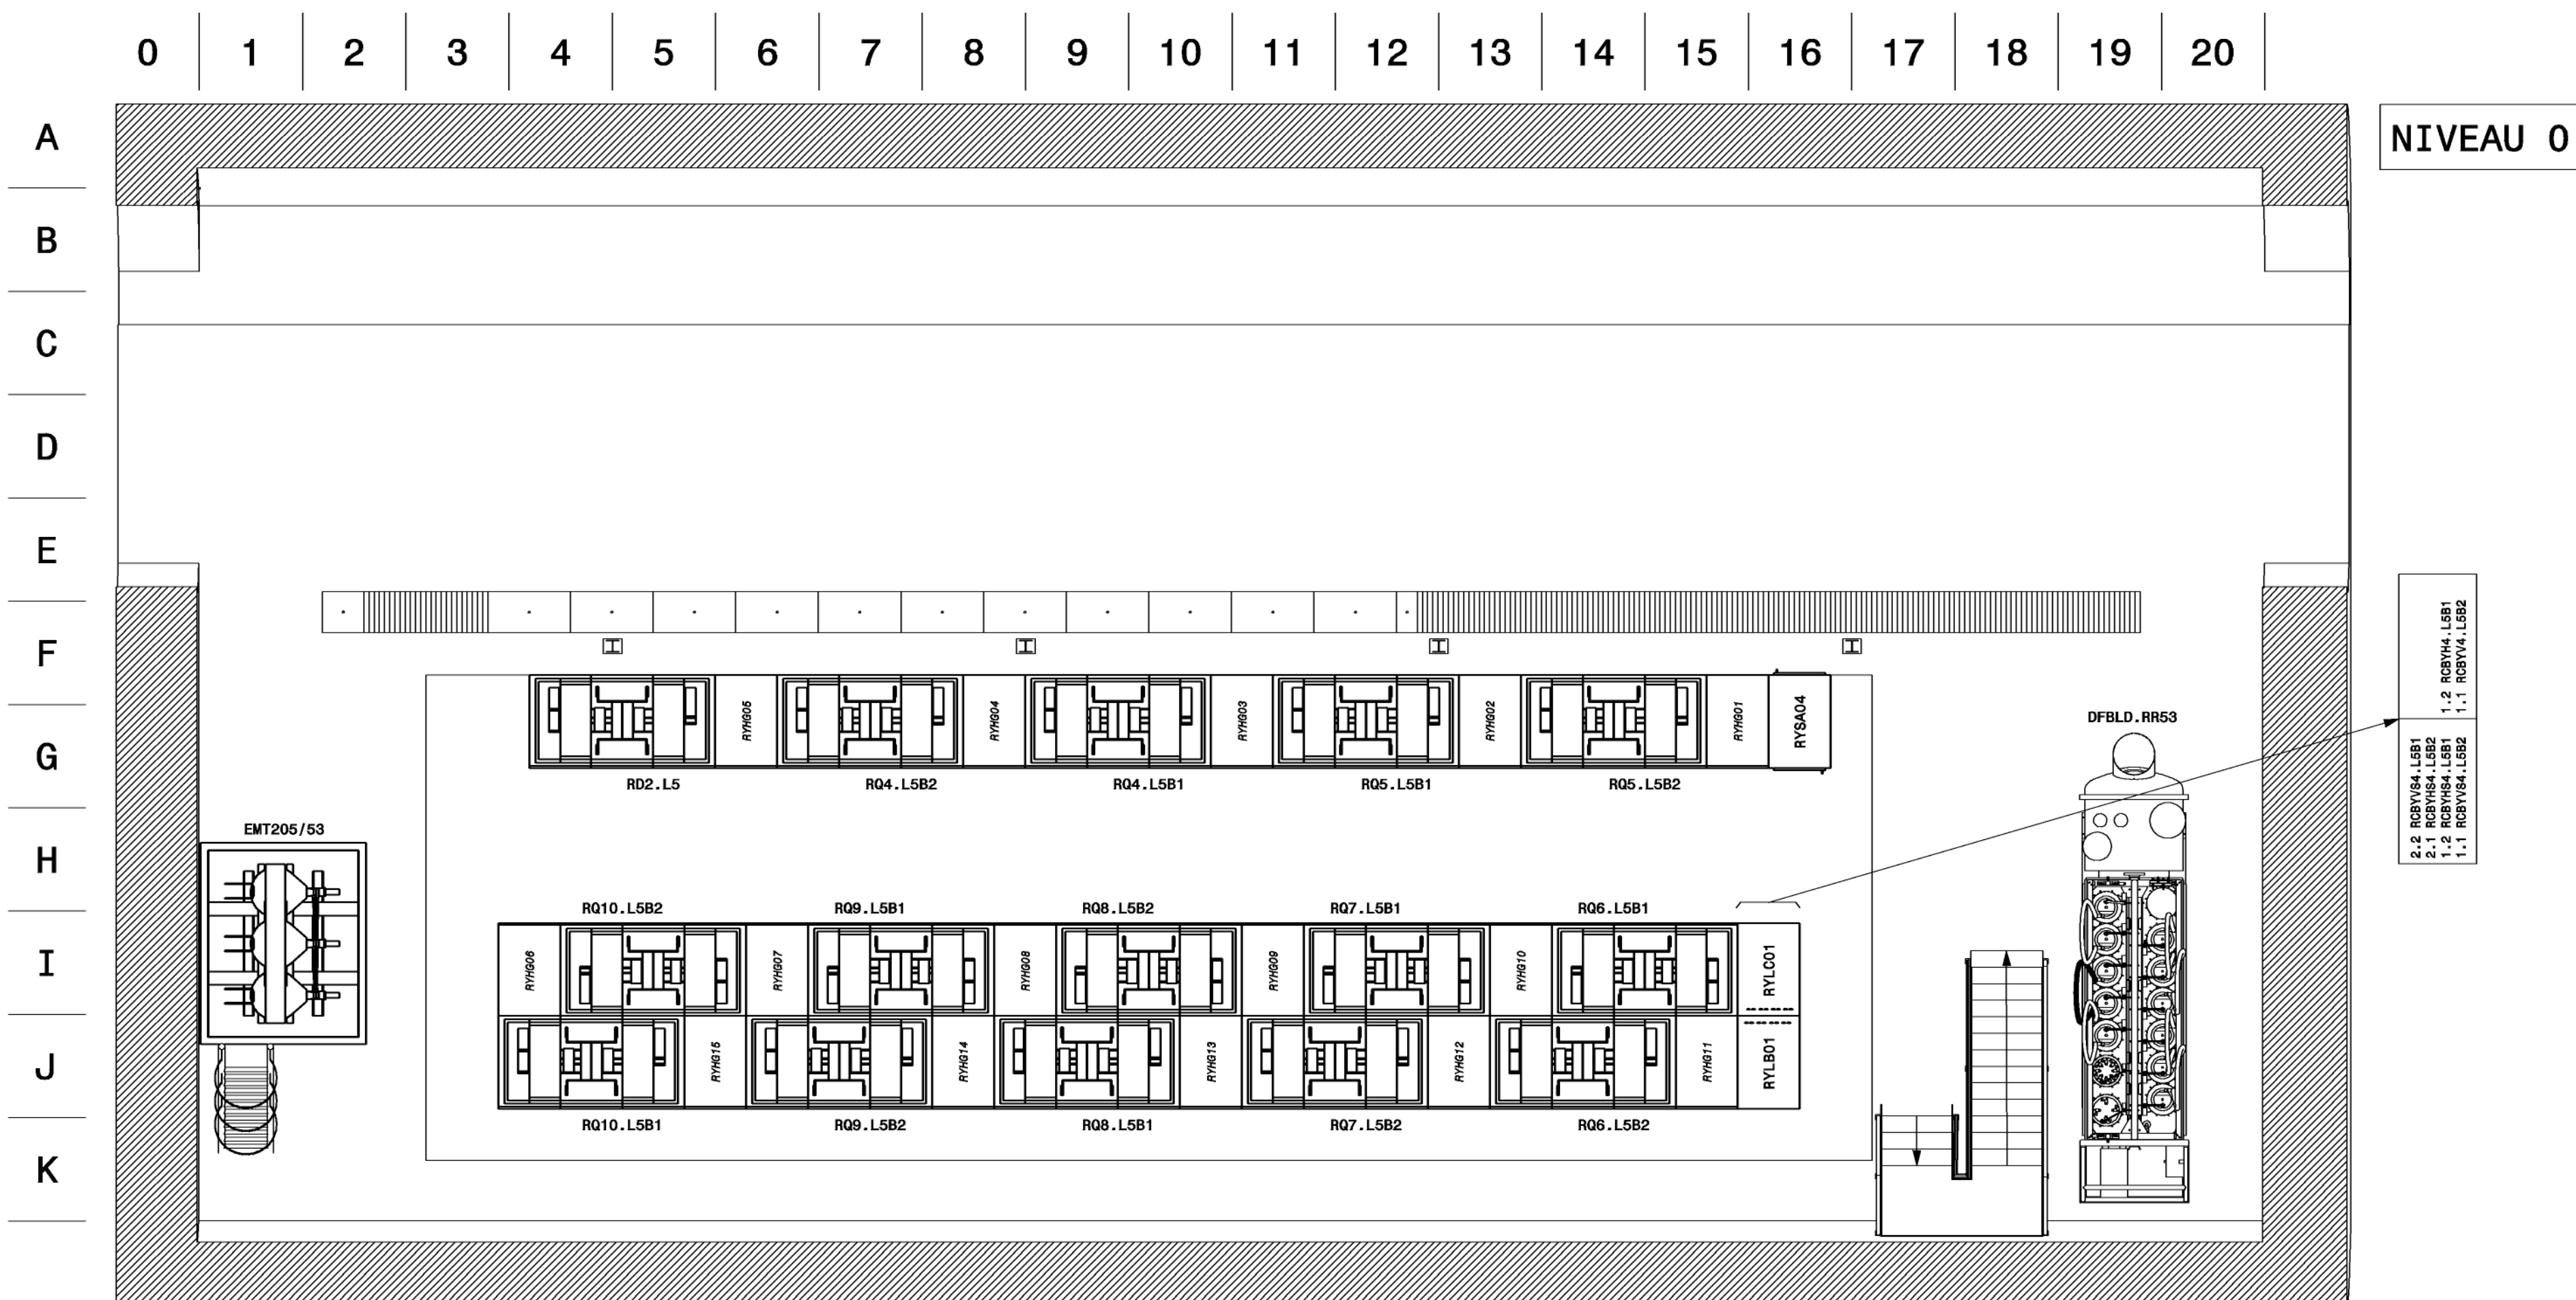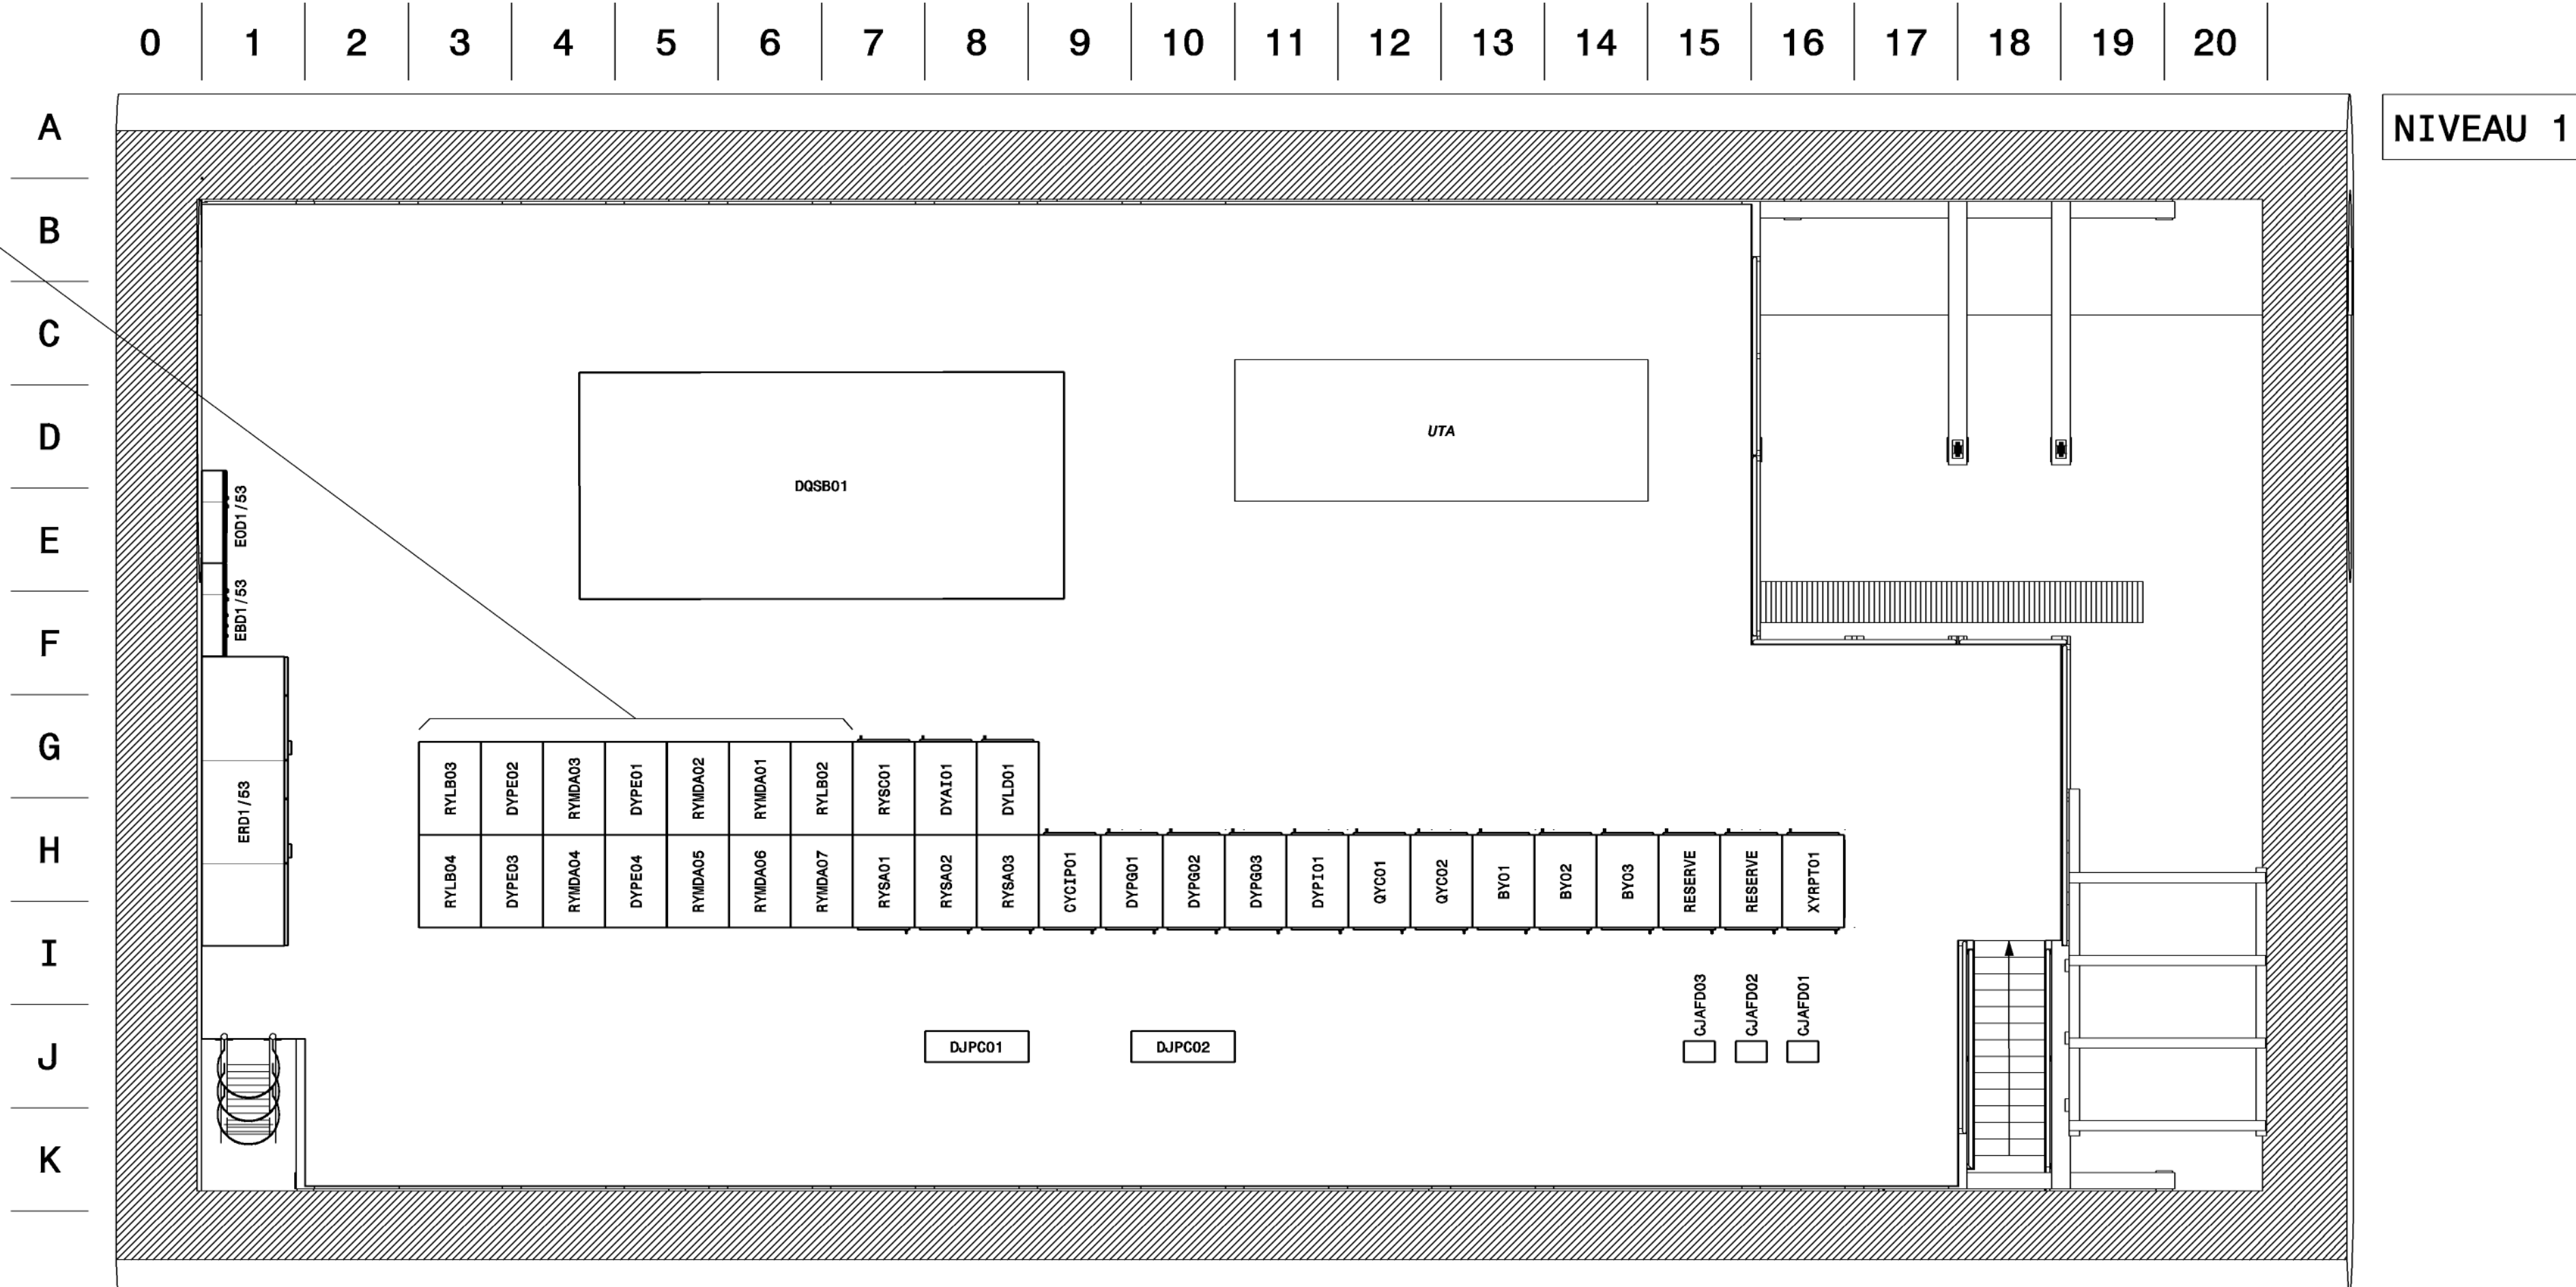

H	2020-07-24	P. ORLANDI		REMPLACEMENT CONVERTISSEURS 600A
G	2018-06-16	P. ORLANDI		RACKS RESERVE ET TOTEM NIVEAU 1
F	2010-01-29	P. ORLANDI		MISE A JOUR
E	2007-02-08	P. ORLANDI		RENOIOMAGE CONVERTISSEURS RQ4/6/8/10
D	2004-12-01	P. ORLANDI		RENOIOMAGE RACKS CONVERTISSEURS 600A
IND.	DATE	NAME	ZONE	MODIFICATION

DESIGNATION		DESIGNED		P. ORLANDI		FORMAT	
RR53 equipments electriques		CHECKED				A1	
DRAFT FOR DISCUSSION NOT VALID FOR EXECUTION		RELEASED				SCALE	
		APPROVED				1:50	
		DESIGNED					
		2020-07-24					
EQUIPMENT CODE, LINES, EQUIPMENT, LAYOUT, BUILDINGS AND STRUCTURES							
REFERENCES		Doc No: ST1350654_02		INDEX		SHEET	
LHCEY		5031		AH		B 1/1	