

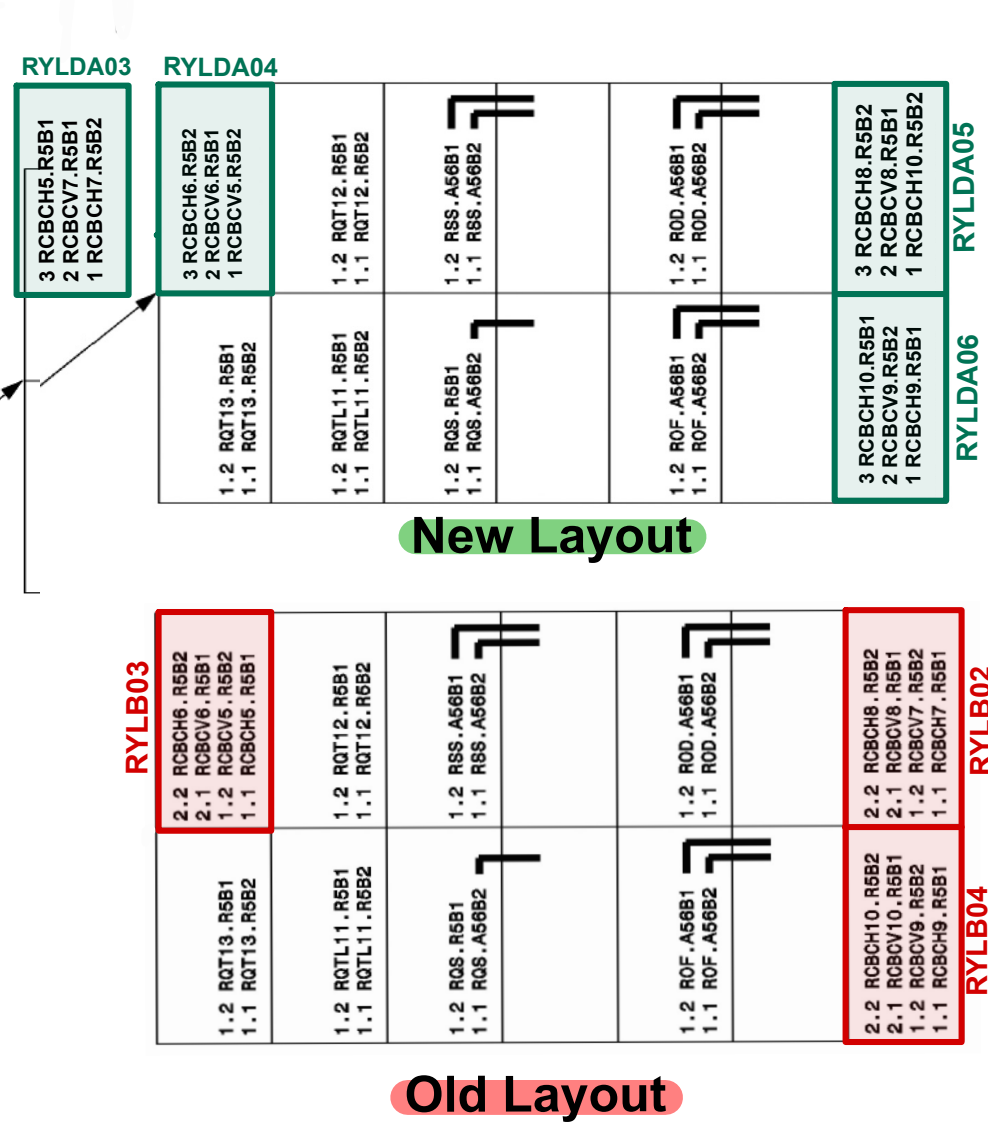


H	2020-07-24	P. ORLANDI		REPLACEMENT CONVERTISSEURS 600A
G	2013-05-16	P. ORLANDI		RACKS RESERVE ET TOTEM NIVEAU 1
F	2010-03-31	P. ORLANDI		MISE A JOUR
E	2007-02-08	P. ORLANDI		RENOMMAGE CONVERTISSEURS RQ4/5/7/9
D	2004-12-01	P. ORLANDI		RENOMMAGE RACKS CONVERTISSEURS 600A
IND.	DATE	NAME	ZONE	MODIFICATION

NIVEAU 1

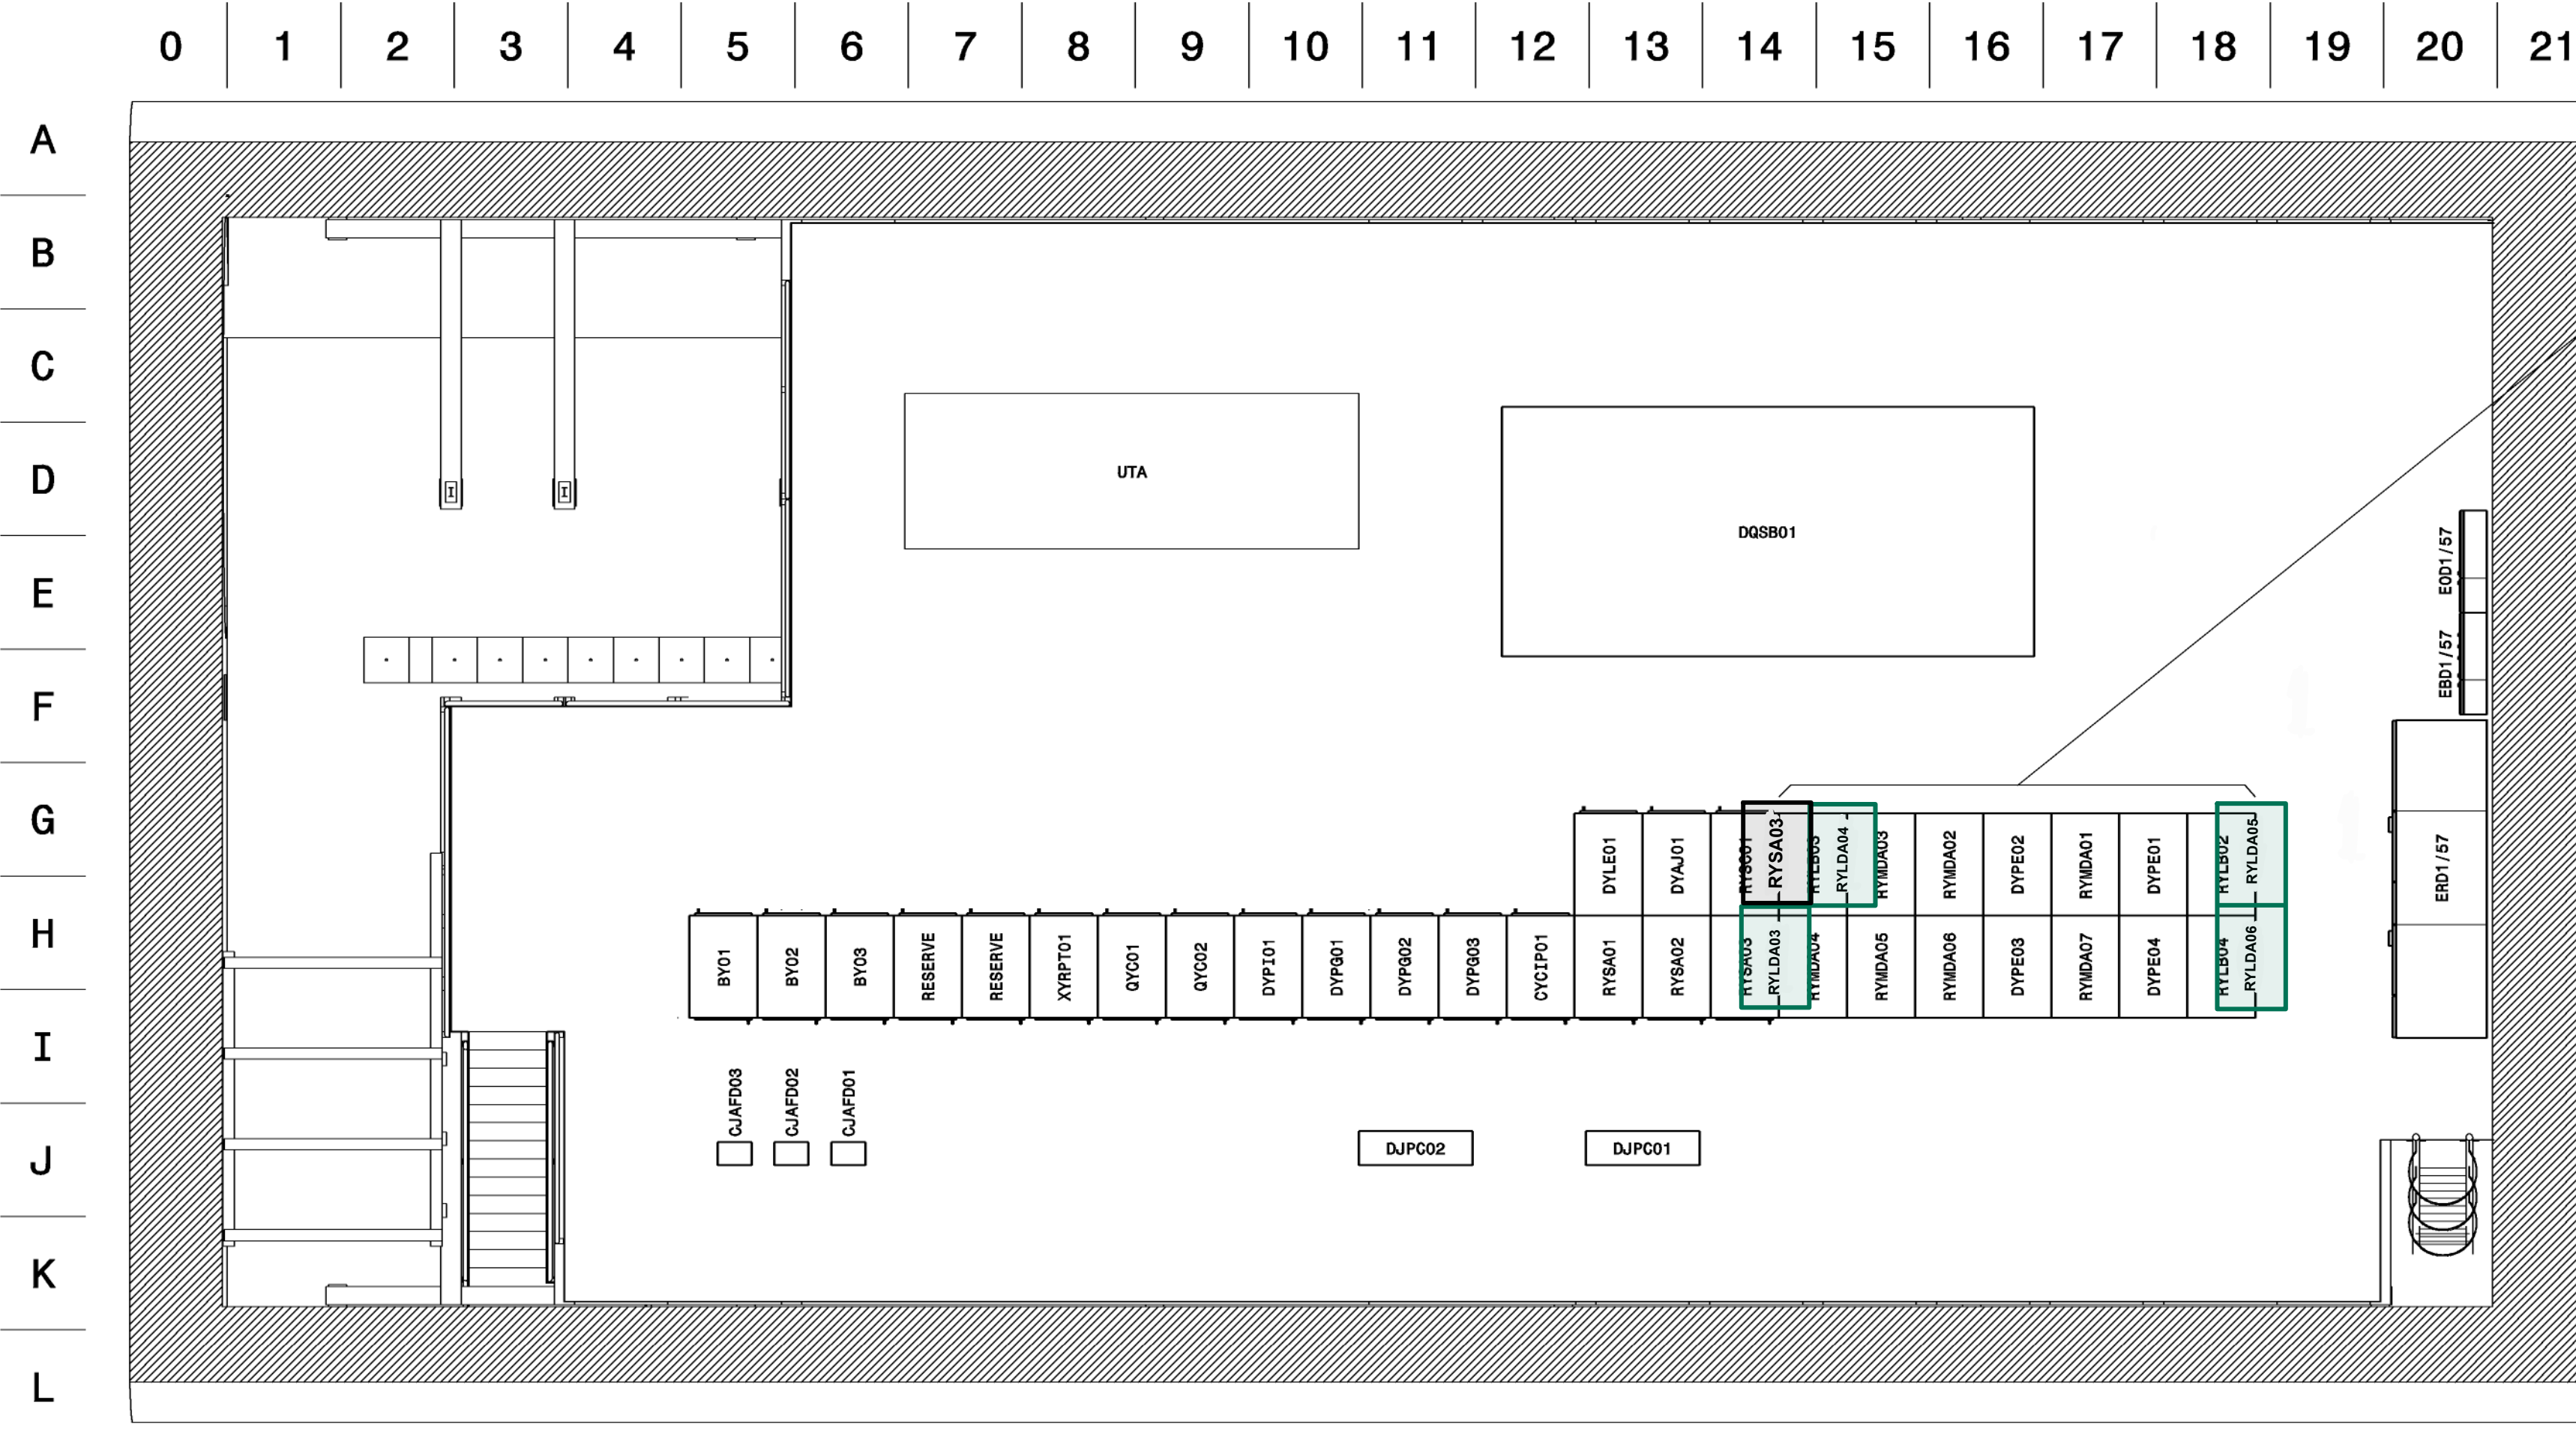

NIVEAU 0

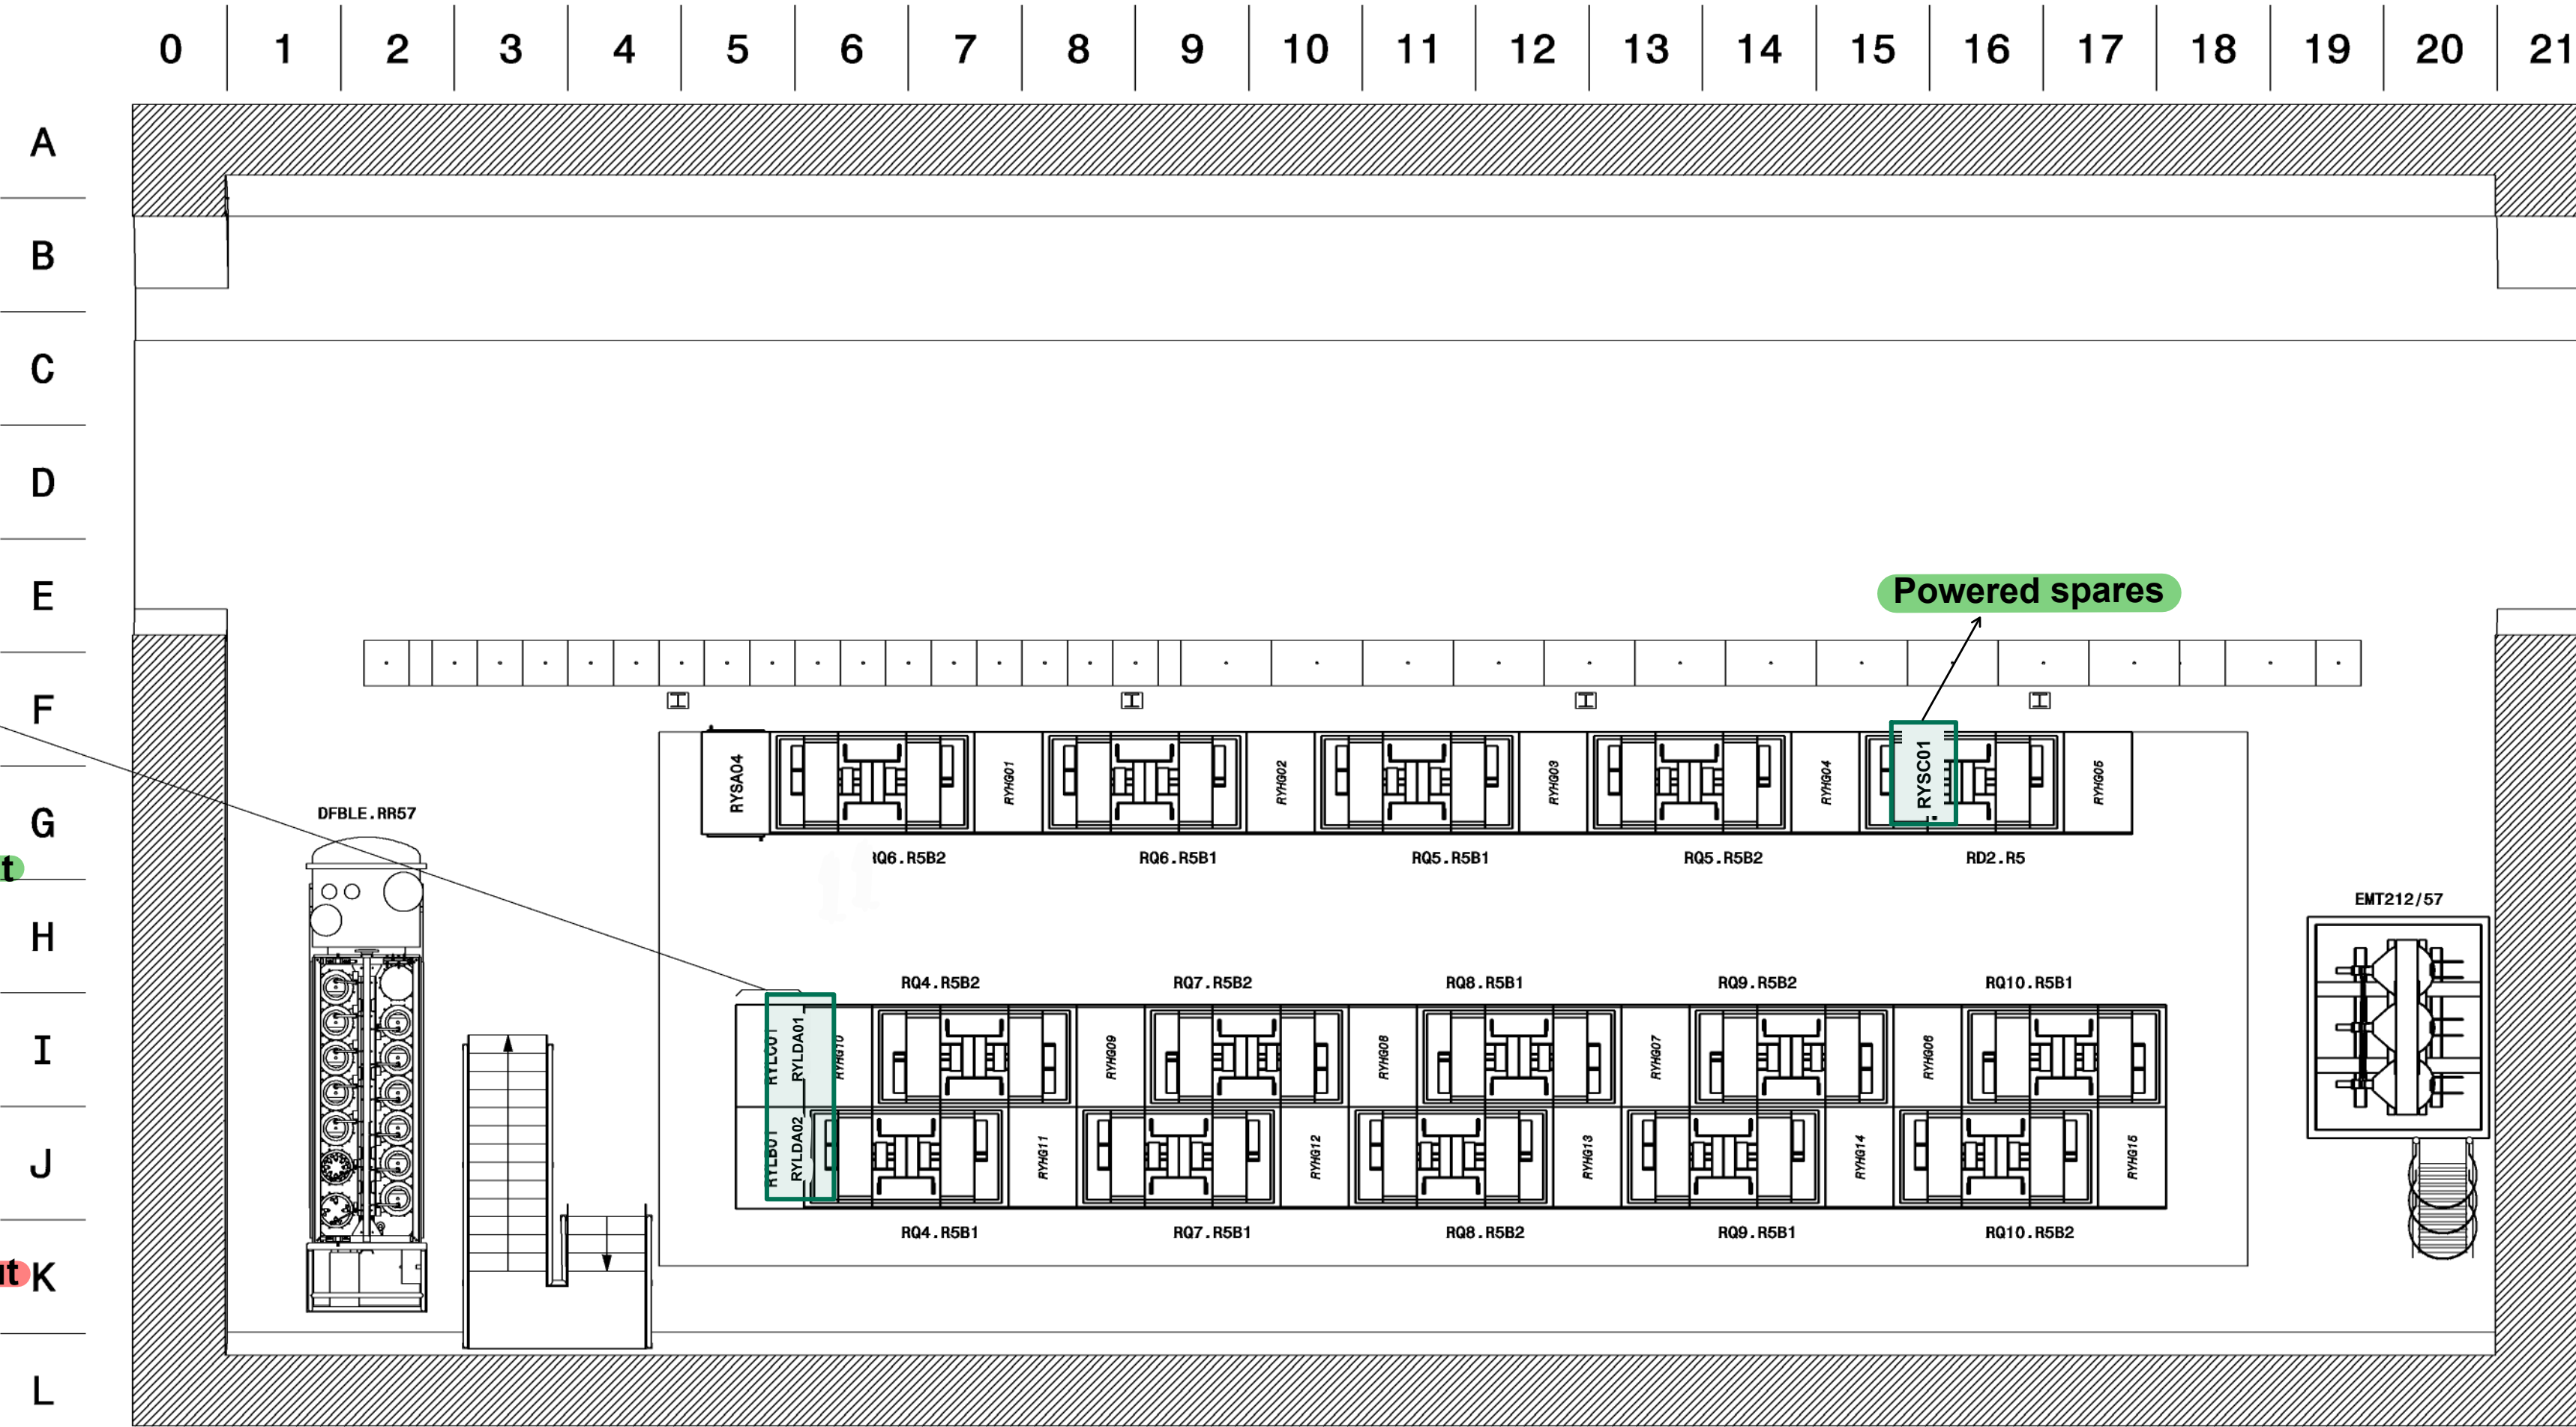

DESIGNATION	RR57 equipments electronics	DESIGNED	P. ORLANDI	FORMAT	A1
EQUIPMENT CODE	LHCEY	CHECKED		SCALE	1:50
REFERENCES	Doc No: ST1350664_02	RELEASED			
INDEX	AH	APPROVED			
LABEL	NOT VALID FOR EXECUTION	DESIGNED	2020-07-24		
QAC	B				
SHEET	1/1				

0 1 2 3 4 5 6 7 8 9 10 11 12 13 14 15 16 17 18 19 20 21

A

B

C

D

E

F

G

H

I

J

K

L

UTA

DQSB01

BY01 BY02 BY03 RESERVE RESERVE XYRPT01 QYC01 QYC02 DYP201 DYFG01 DYP602 DYP603 CYCIP01 RYSA01 RYSA02 RYSA03 RYDA04 RYDA05 RYDA06 DYFE03 DYFE02 RYMDA07 RYMDA01 DYFE04 RYLB04 DYLE01 DYAL01 RYSC01 RYLB03 RYMDA03 RYMDA02 DYFE02 RYMDA01 DYFE01 RYLB02

QJAFD03 QJAFD02 QJAFD01

DJPC02 DJPC01

EBD1/57 ESD1/57

ERD1/57

[illegible]

2.2 RCBYH84.R5B2	1.2 RCBYH4.R5B2
2.1 RCBYH84.R5B1	1.1 RCBYV4.R5B1
1.2 RCBYH84.R5B2	
1.1 RCBYH84.R5B1	

H	2020-07-24	P. ORLANDI		REMPLACEMENT CONVERTISSEURS 600A
G	2015-05-16	P. ORLANDI		RACKS RESERVE ET TOTEM NIVEAU 1
F	2010-03-31	P. ORLANDI		MISE A JOUR
E	2007-02-08	P. ORLANDI		RENOUVEAU CONVERTISSEURS R04/5/7/9
D	2004-12-01	P. ORLANDI		RENOUVEAU RACKS CONVERTISSEURS 600A
IND.	DATE	NAME	ZONE	MODIFICATION

DESIGNATION RR57 equipments electronics		DESIGNED P. ORLANDI		FORMAT A4	
EQUIPMENT CODE, LINES, EQUIPMENT, ROOMS, BUILDINGS AND STRUCTURES REFERENCES Doc No: ST1350664_02		CHECKED REDA		SCALE 1:50	
		APPROVED			
		DESIGNED 2020-07-24			
INDEX 5013		LABEL NOT VALID FOR EXECUTION		SHEET B 1/1	