


C	2013-11-28	P. ORLANDI		ajout chassis cryo
B	2013-01-16	P. ORLANDI		AJOUT RYME01 - DEPLACEMENT RYSC01
A	2012-06-01	P. ORLANDI		RENOMMAGE RACKS QYC
IND.	DATE	NOM/NAME	ZONE	MODIFICATION

EQUIPMENT LAYOUT IN BUILDINGS AND STRUCTURES				DES/DRA.	P. ORLANDI	2012-04-24
EQUIPMENTS LAYOUT				SCALE	CONTROLLED	M. OLLIVARDIN
UL14				1:50	RELEASED	J. GUILLAUME
IMPLANTATION DES EQUIPEMENTS					APPROVED	
UL14					CAD Document Number	ST0350804_03
					REPLACES	
RELEASED BY		FOR	QUAL	LHCEY 1061		
PROJECT ENGINEER		INFORMATION	B	SIZE IND.		
				1	1	C

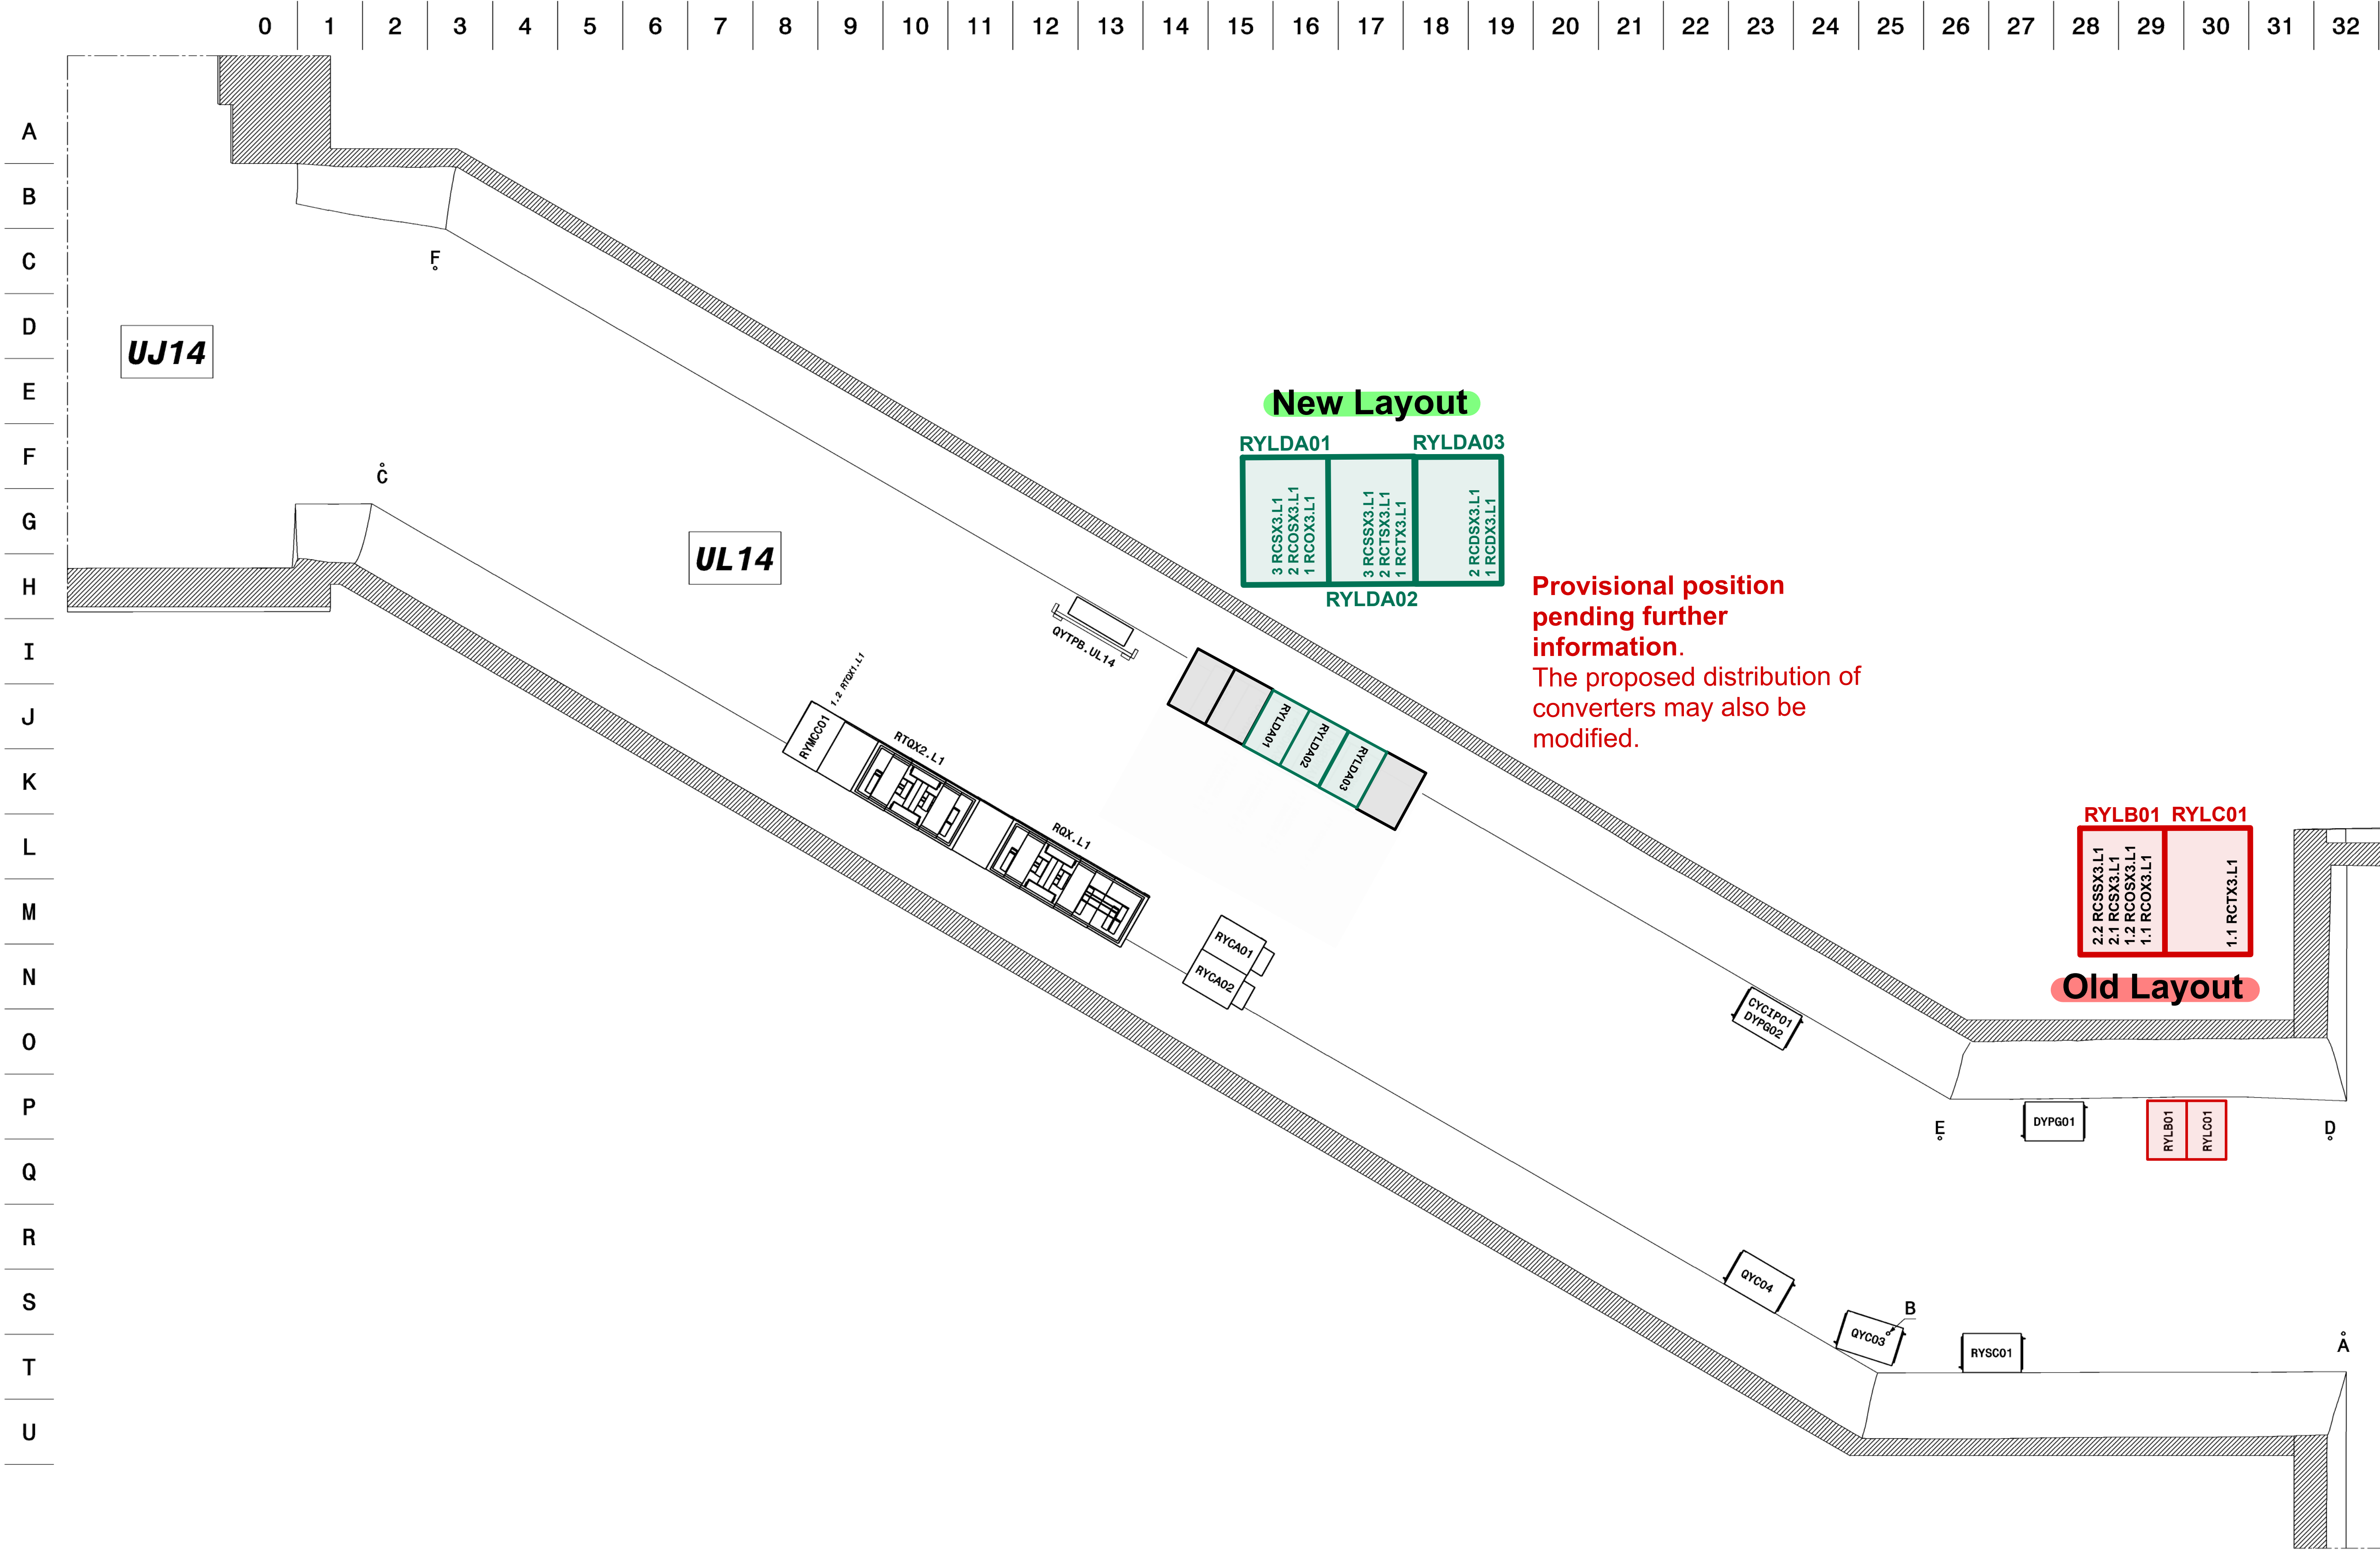

DESIGN - RUGOSITE - TOLERANCES
DRAWING - BUGOSITY - TOLERANCES
ACCORDING TO ISO STANDARDS



ORIENTATION EUROPEENNE POUR
LA RECHERCHE INDICATEUR
EUROPEAN ORIENTATION RESEARCH
INDICATOR
BY DESIGN TO ISO 9001:2015 & ISO 14001:2015
BY DESIGN TO ISO 9001:2015 & ISO 14001:2015

C	2013-11-28	P. ORLANDI		ajout chassis cryo
B	2013-01-16	P. ORLANDI		AJOUT RYME01 - DEPLACEMENT RYSC01
A	2012-06-01	P. ORLANDI		RENOMMAGE RACKS QYC
IND.	DATE	NOM/NAME	ZONE	MODIFICATION

EQUIPMENT LAYOUT IN BUILDINGS AND STRUCTURES				DES/DRA.	P. ORLANDI	2012-04-24
EQUIPMENTS LAYOUT				CONTROLLED	M. OLLIVARDIN	2014-08-20
UL14				RELEASED	J. GUILLAUME	2014-08-21
IMPLANTATION DES EQUIPEMENTS				APPROVED		
UL14				CAD Document Number	ST0350804_03	
				REPLACES		
RELEASED BY		FOR	QUAL	LHCEY		
PROJECT ENGINEER		INFORMATION	B	SIZE	1061	IND.
					1	C

