
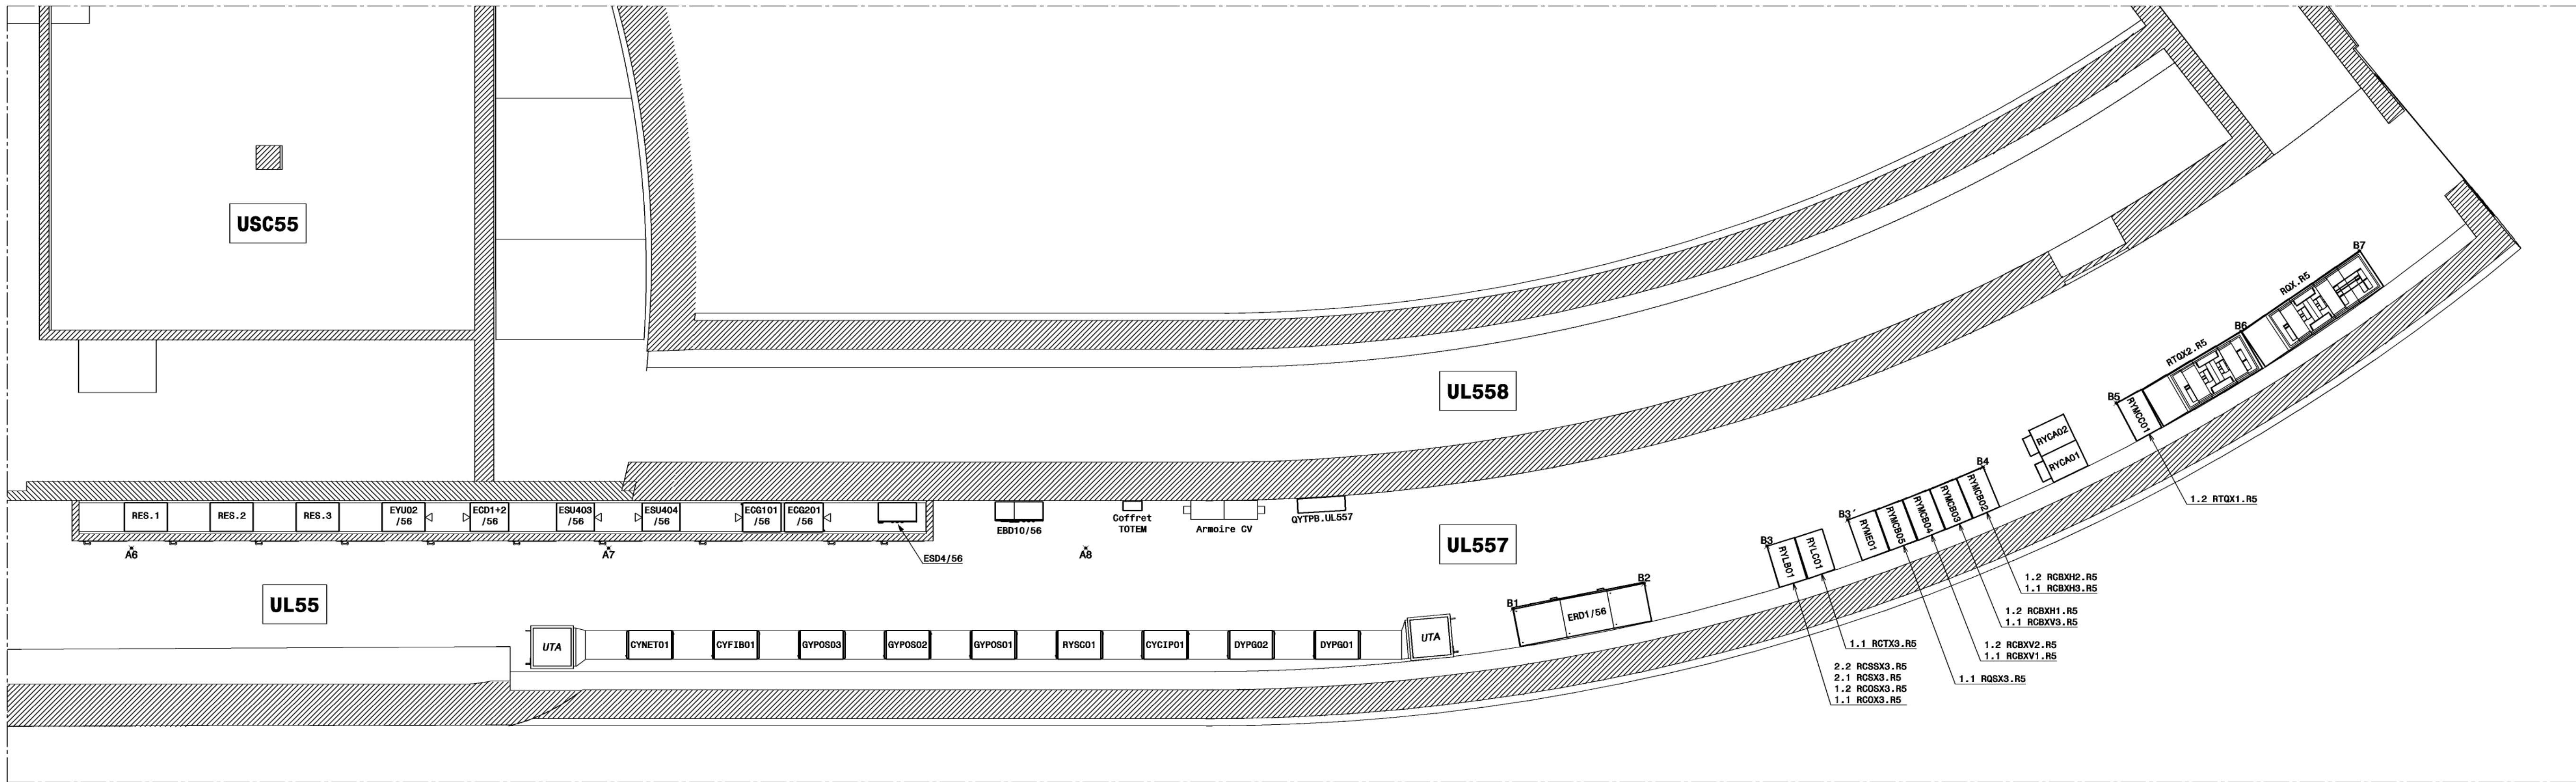


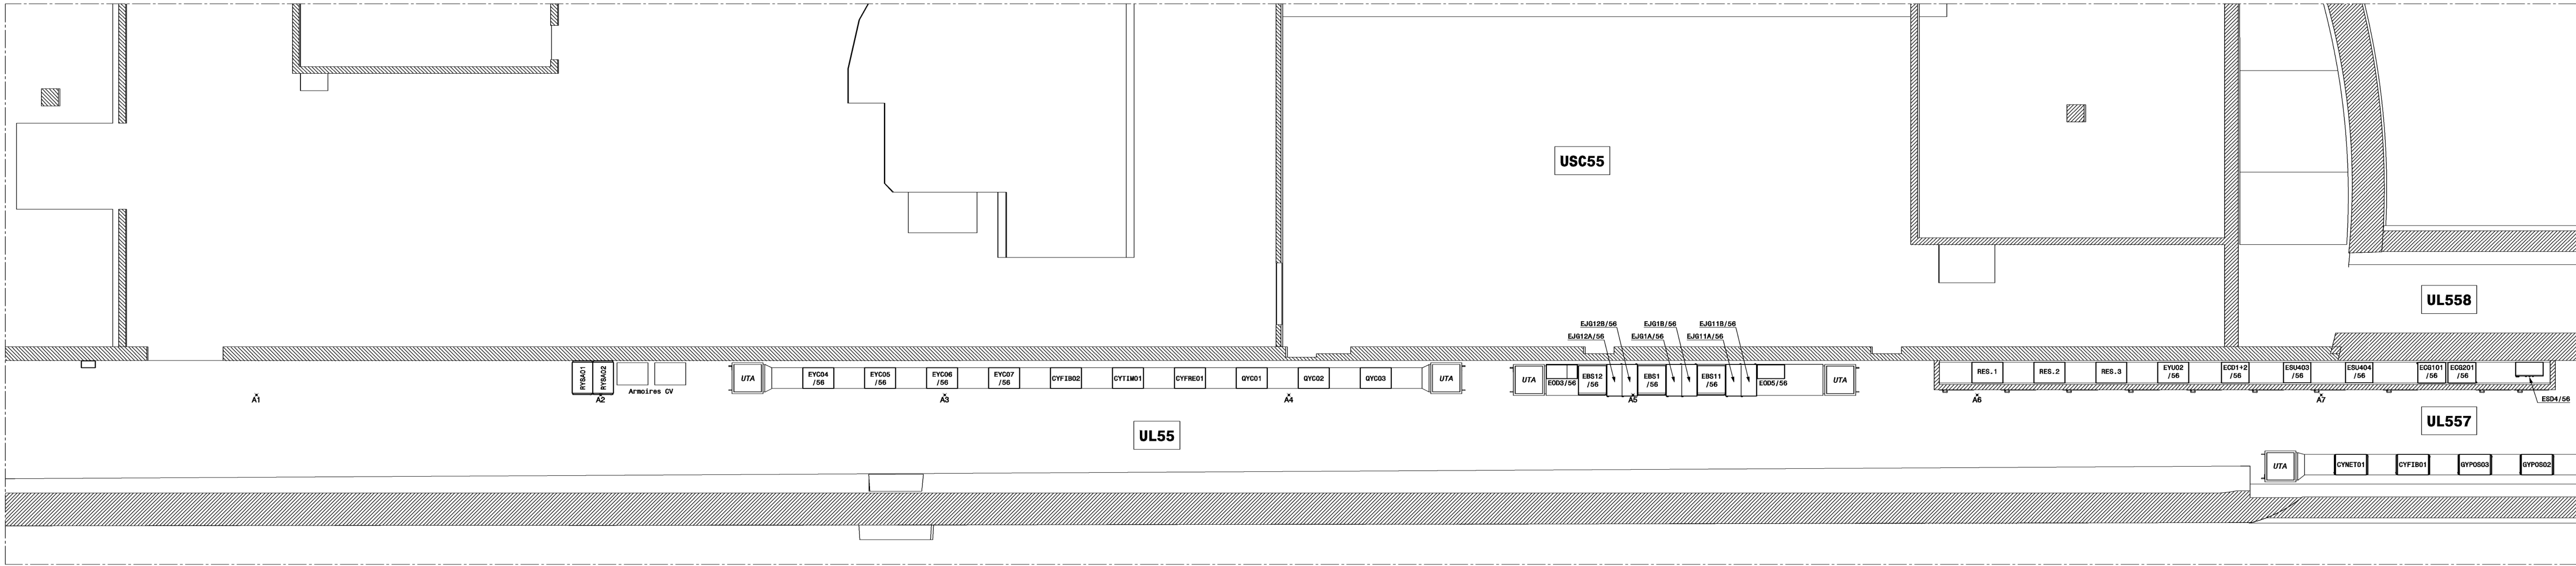

EQUIPMENT LAYOUT IN BUILDINGS AND STRUCTURES				DESIGNER	P. OULANET	2012-05-31
EQUIPMENTS LAYOUT				CONTROLLER	J. OULLAUME	2014-08-14
UL55 AND UL557				RELEASED	M. OLLANETIN	2014-08-21
IMPLANTATION DES EQUIPEMENTS				APPROVED		
UL55 ET UL557				CAD Document Number	ST0361184_02	
				REPLACES		
PROJECT	FOR INFORMATION	DATE	1/1	LHCEY	5056	0
APPROVAL						