



NIVEAU 1

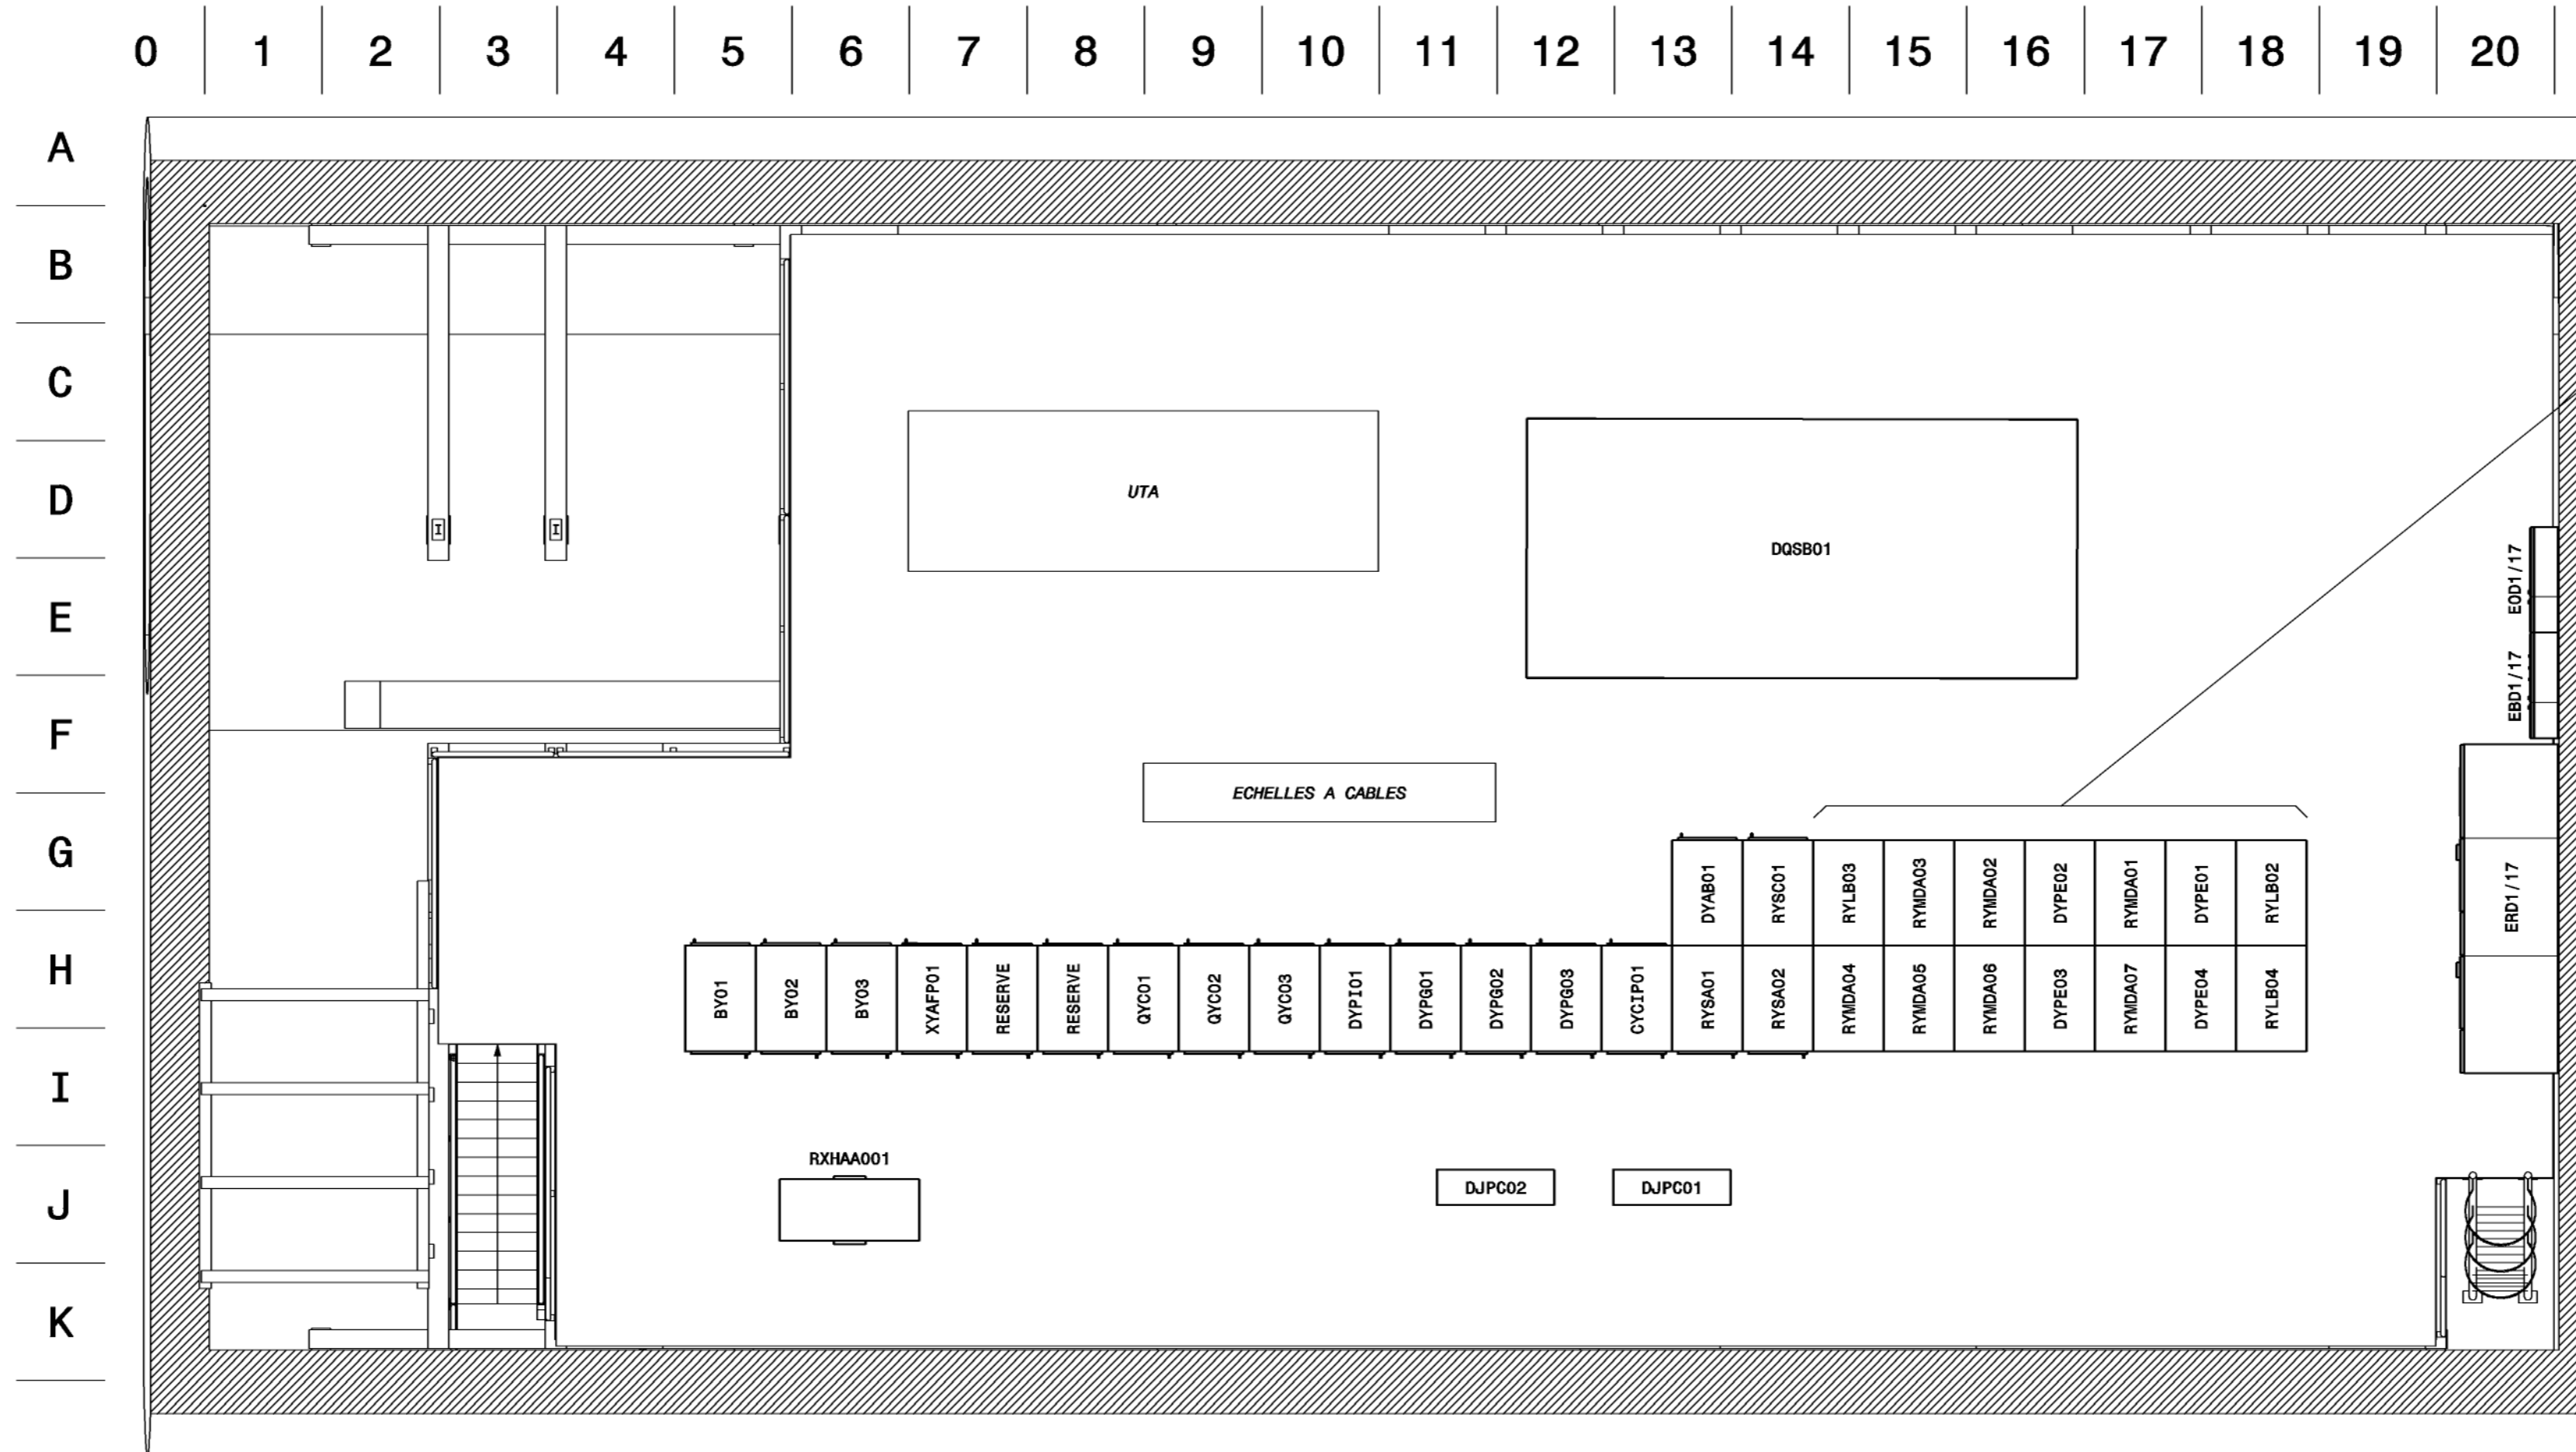

2.2 R0601A.R1B2	1.2 R0601A.R1B1	2.2 R0601B.R1B2	1.2 R0601B.R1B1
2.1 R0601A.R1B2	1.1 R0601A.R1B1	2.1 R0601B.R1B2	1.1 R0601B.R1B1
1.2 R0601A.R1B2	1.1 R0601A.R1B1	1.2 R0601B.R1B2	1.1 R0601B.R1B1
NIVEAU 0

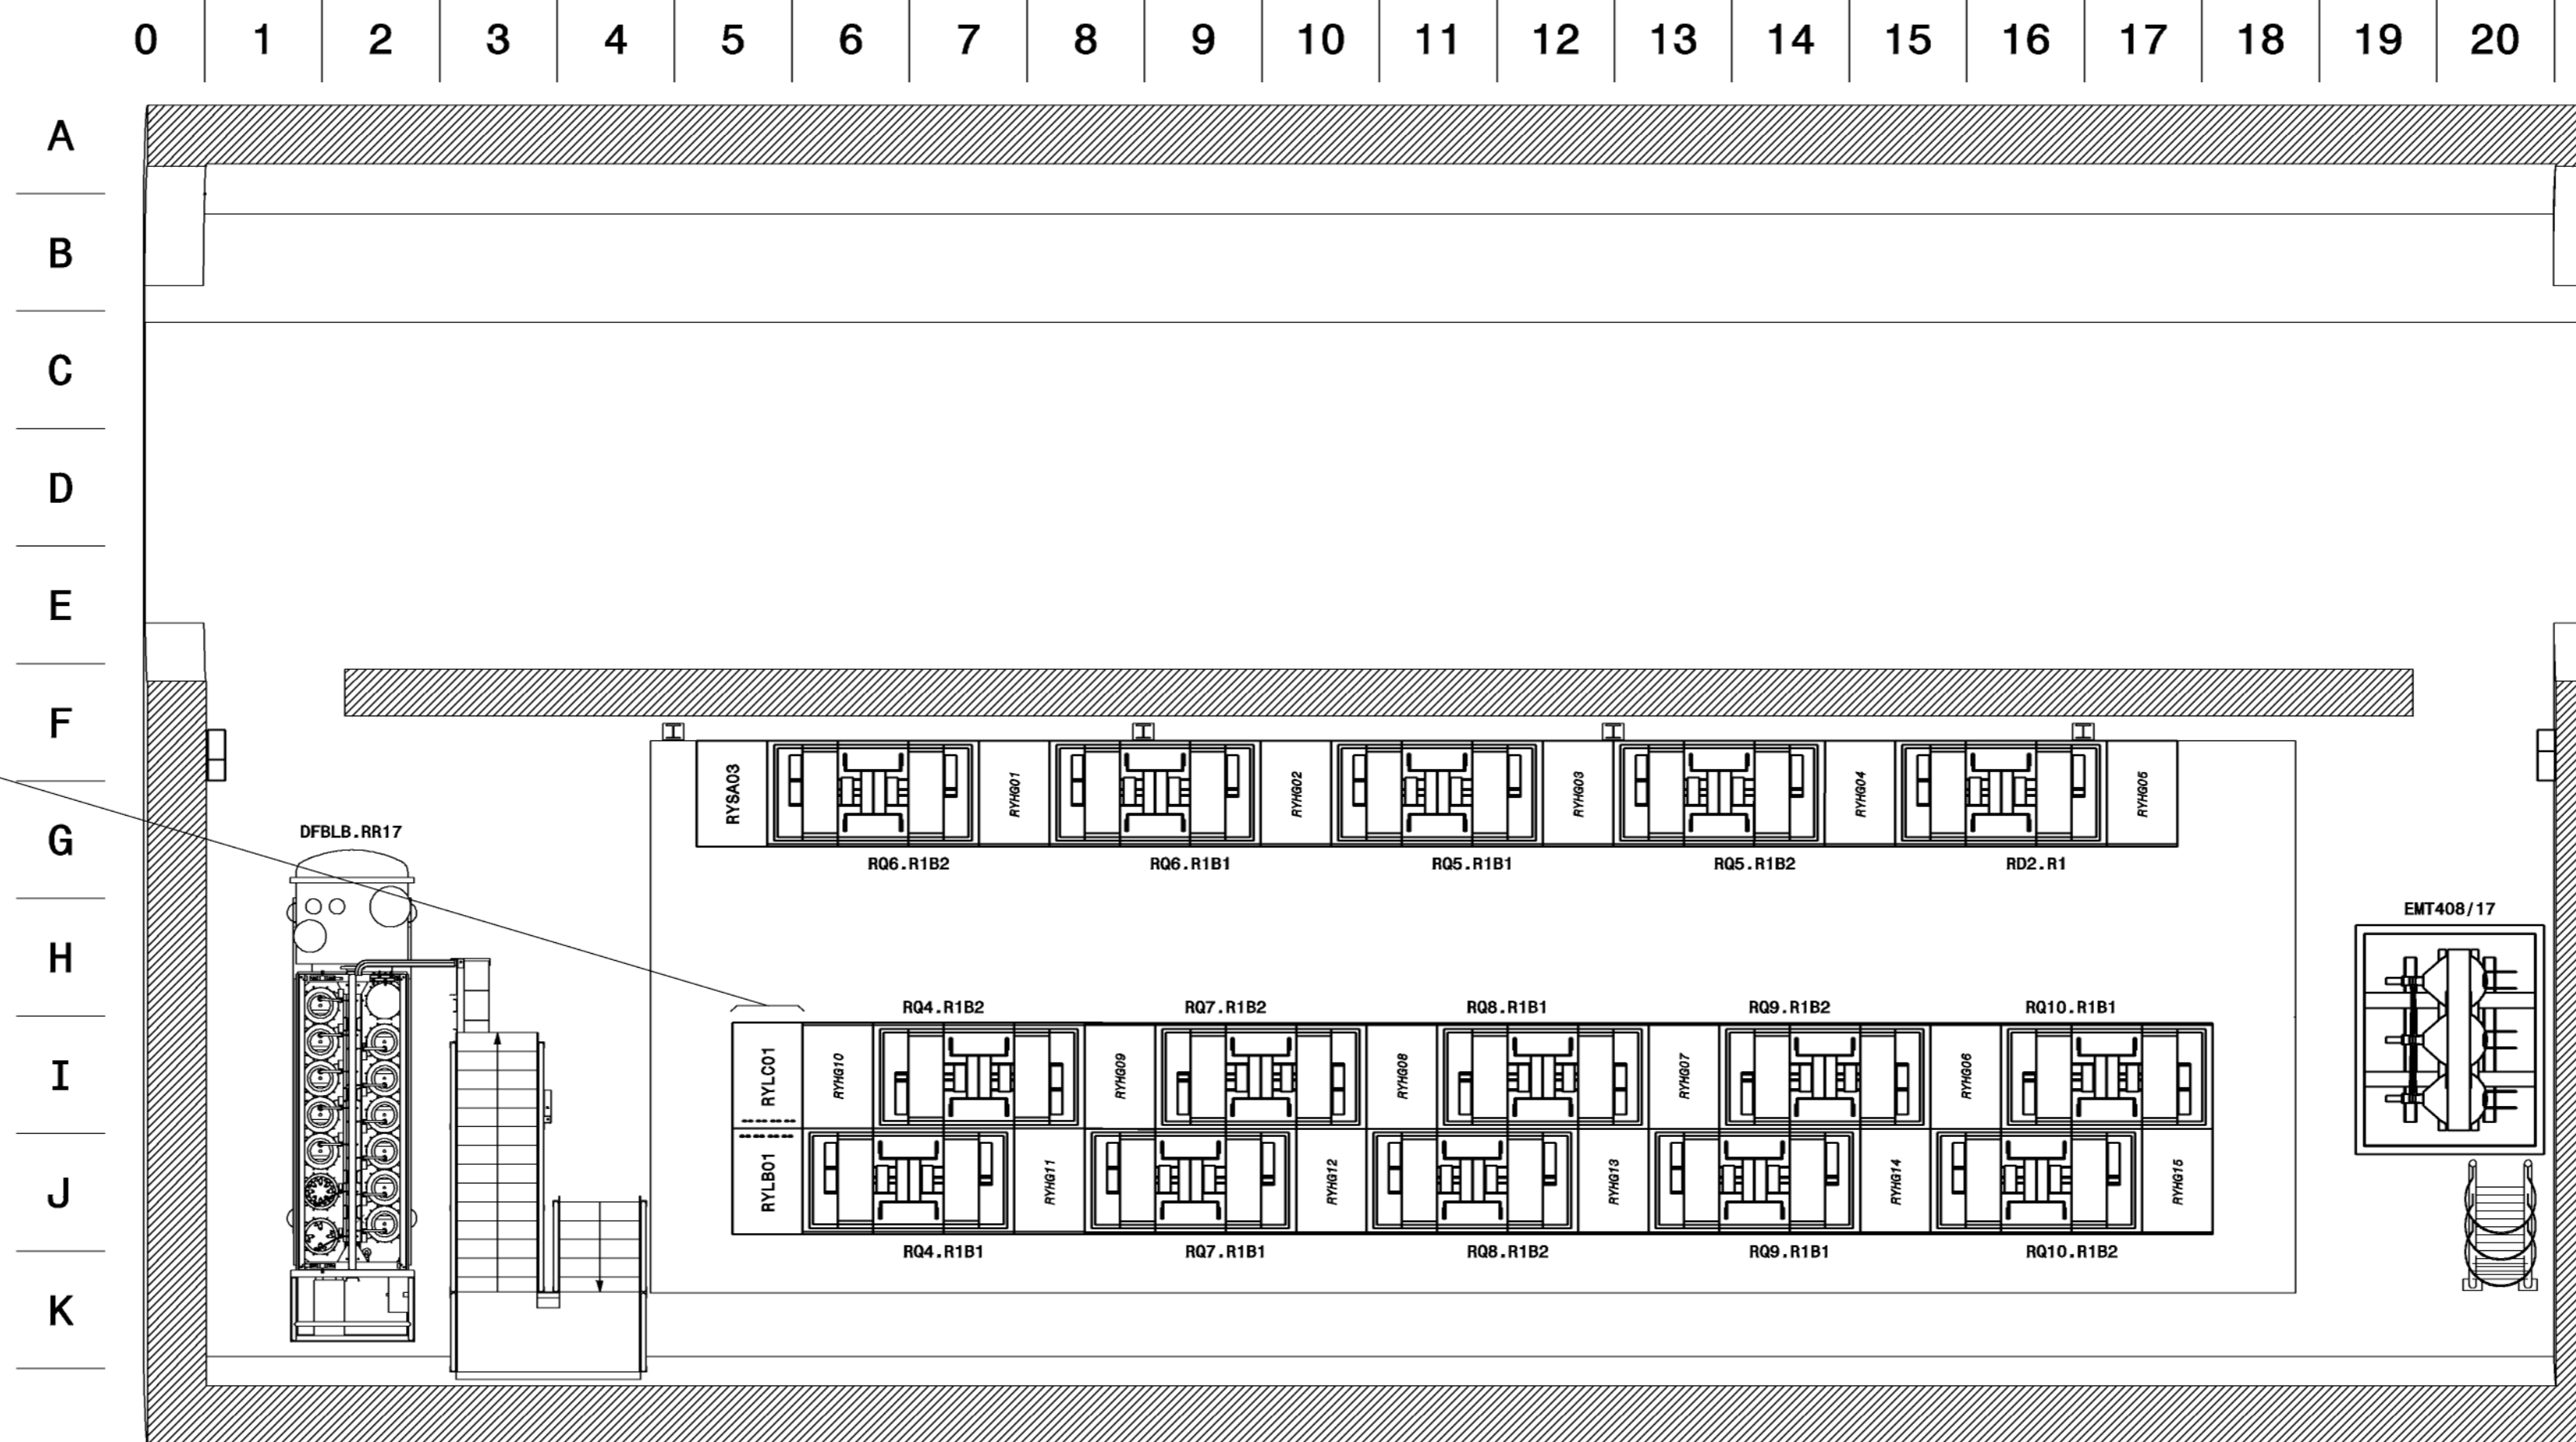

2.2 R0601A.R1B2	1.2 R0601A.R1B1
2.1 R0601A.R1B2	1.1 R0601A.R1B1
1.2 R0601B.R1B2	1.1 R0601B.R1B1
2.2 R0601B.R1B2	1.2 R0601B.R1B1
2.1 R0601B.R1B2	1.1 R0601B.R1B1
1.2 R0601A.R1B2	1.1 R0601A.R1B1
2.2 R0601A.R1B2	1.2 R0601A.R1B1
2.1 R0601A.R1B2	1.1 R0601A.R1B1
1.2 R0601B.R1B2	1.1 R0601B.R1B1
2.2 R0601B.R1B2	1.2 R0601B.R1B1
2.1 R0601B.R1B2	1.1 R0601B.R1B1
1.2 R0601A.R1B2	1.1 R0601A.R1B1
2.2 R0601A.R1B2	1.2 R0601A.R1B1
2.1 R0601A.R1B2	1.1 R0601A.R1B1
1.2 R0601B.R1B2	1.1 R0601B.R1B1
2.2 R0601B.R1B2	1.2 R0601B.R1B1
2.1 R0601B.R1B2	1.1 R0601B.R1B1

IND.	DATE	NOME	ZONE	MODIFICATION
H	2015-05-26	P. ORLANDI		RACK XYAF01 - REMPLACEMENT CONVERTISSEURS 600A
G	2013-05-15	P. ORLANDI		RACKS RESERVE NIVEAU 1
F	2009-05-28	P. ORLANDI		MISE A JOUR
E	2007-02-08	P. ORLANDI		RENOMMAGE CONVERTISSEURS RQ4/6/7/9
D	2004-12-01	P. ORLANDI		RENOMMAGE RACKS CONVERTISSEURS 600A

DESIGNATION		RR17 equipments electriques		DESIGNED	P. ORLANDI	FORMAT	A1
CHECKED				RELEASED		SCALE	1:50
APPROVED				DESIGNED	2020-07-23		
EQUIPMENT CODE		LINES		EQUIPMENT LAYOUT		BUILDINGS AND STRUCTURES	
INDEX	REFERENCES	Doc No:	ST1350565_02	LABEL	AH	QAC	SHEET
	1012						1/1
NOT VALID FOR EXECUTION							

DRAFT FOR DISCUSSION
NOT VALID FOR EXECUTION