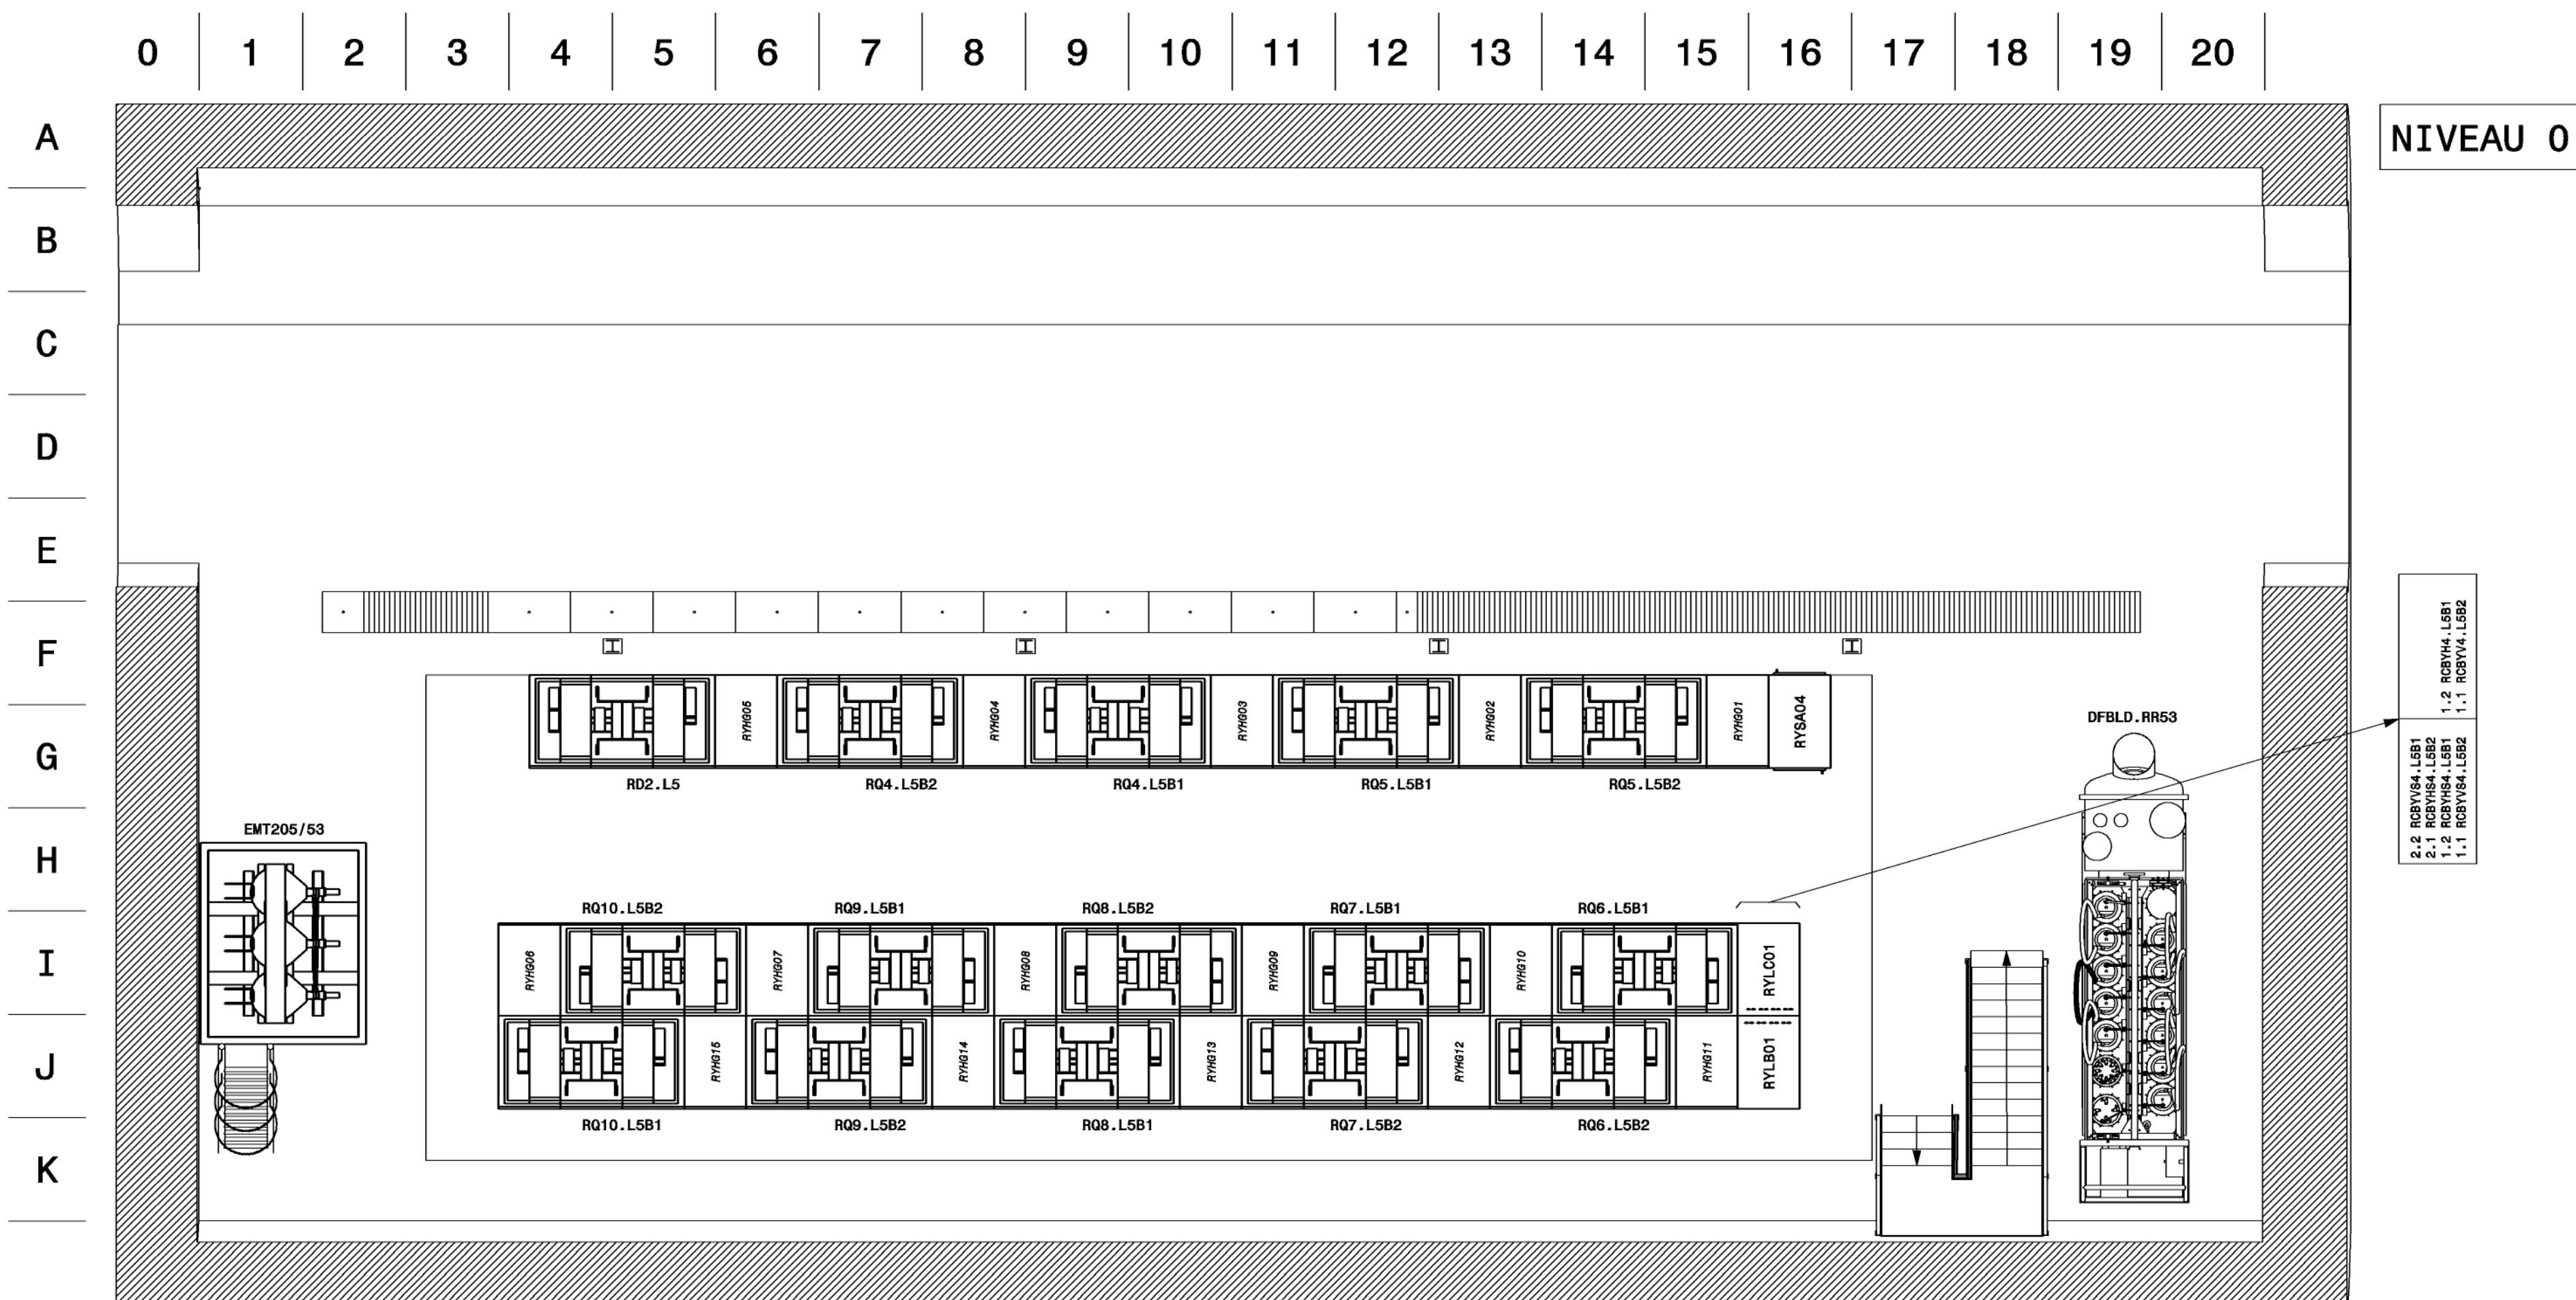
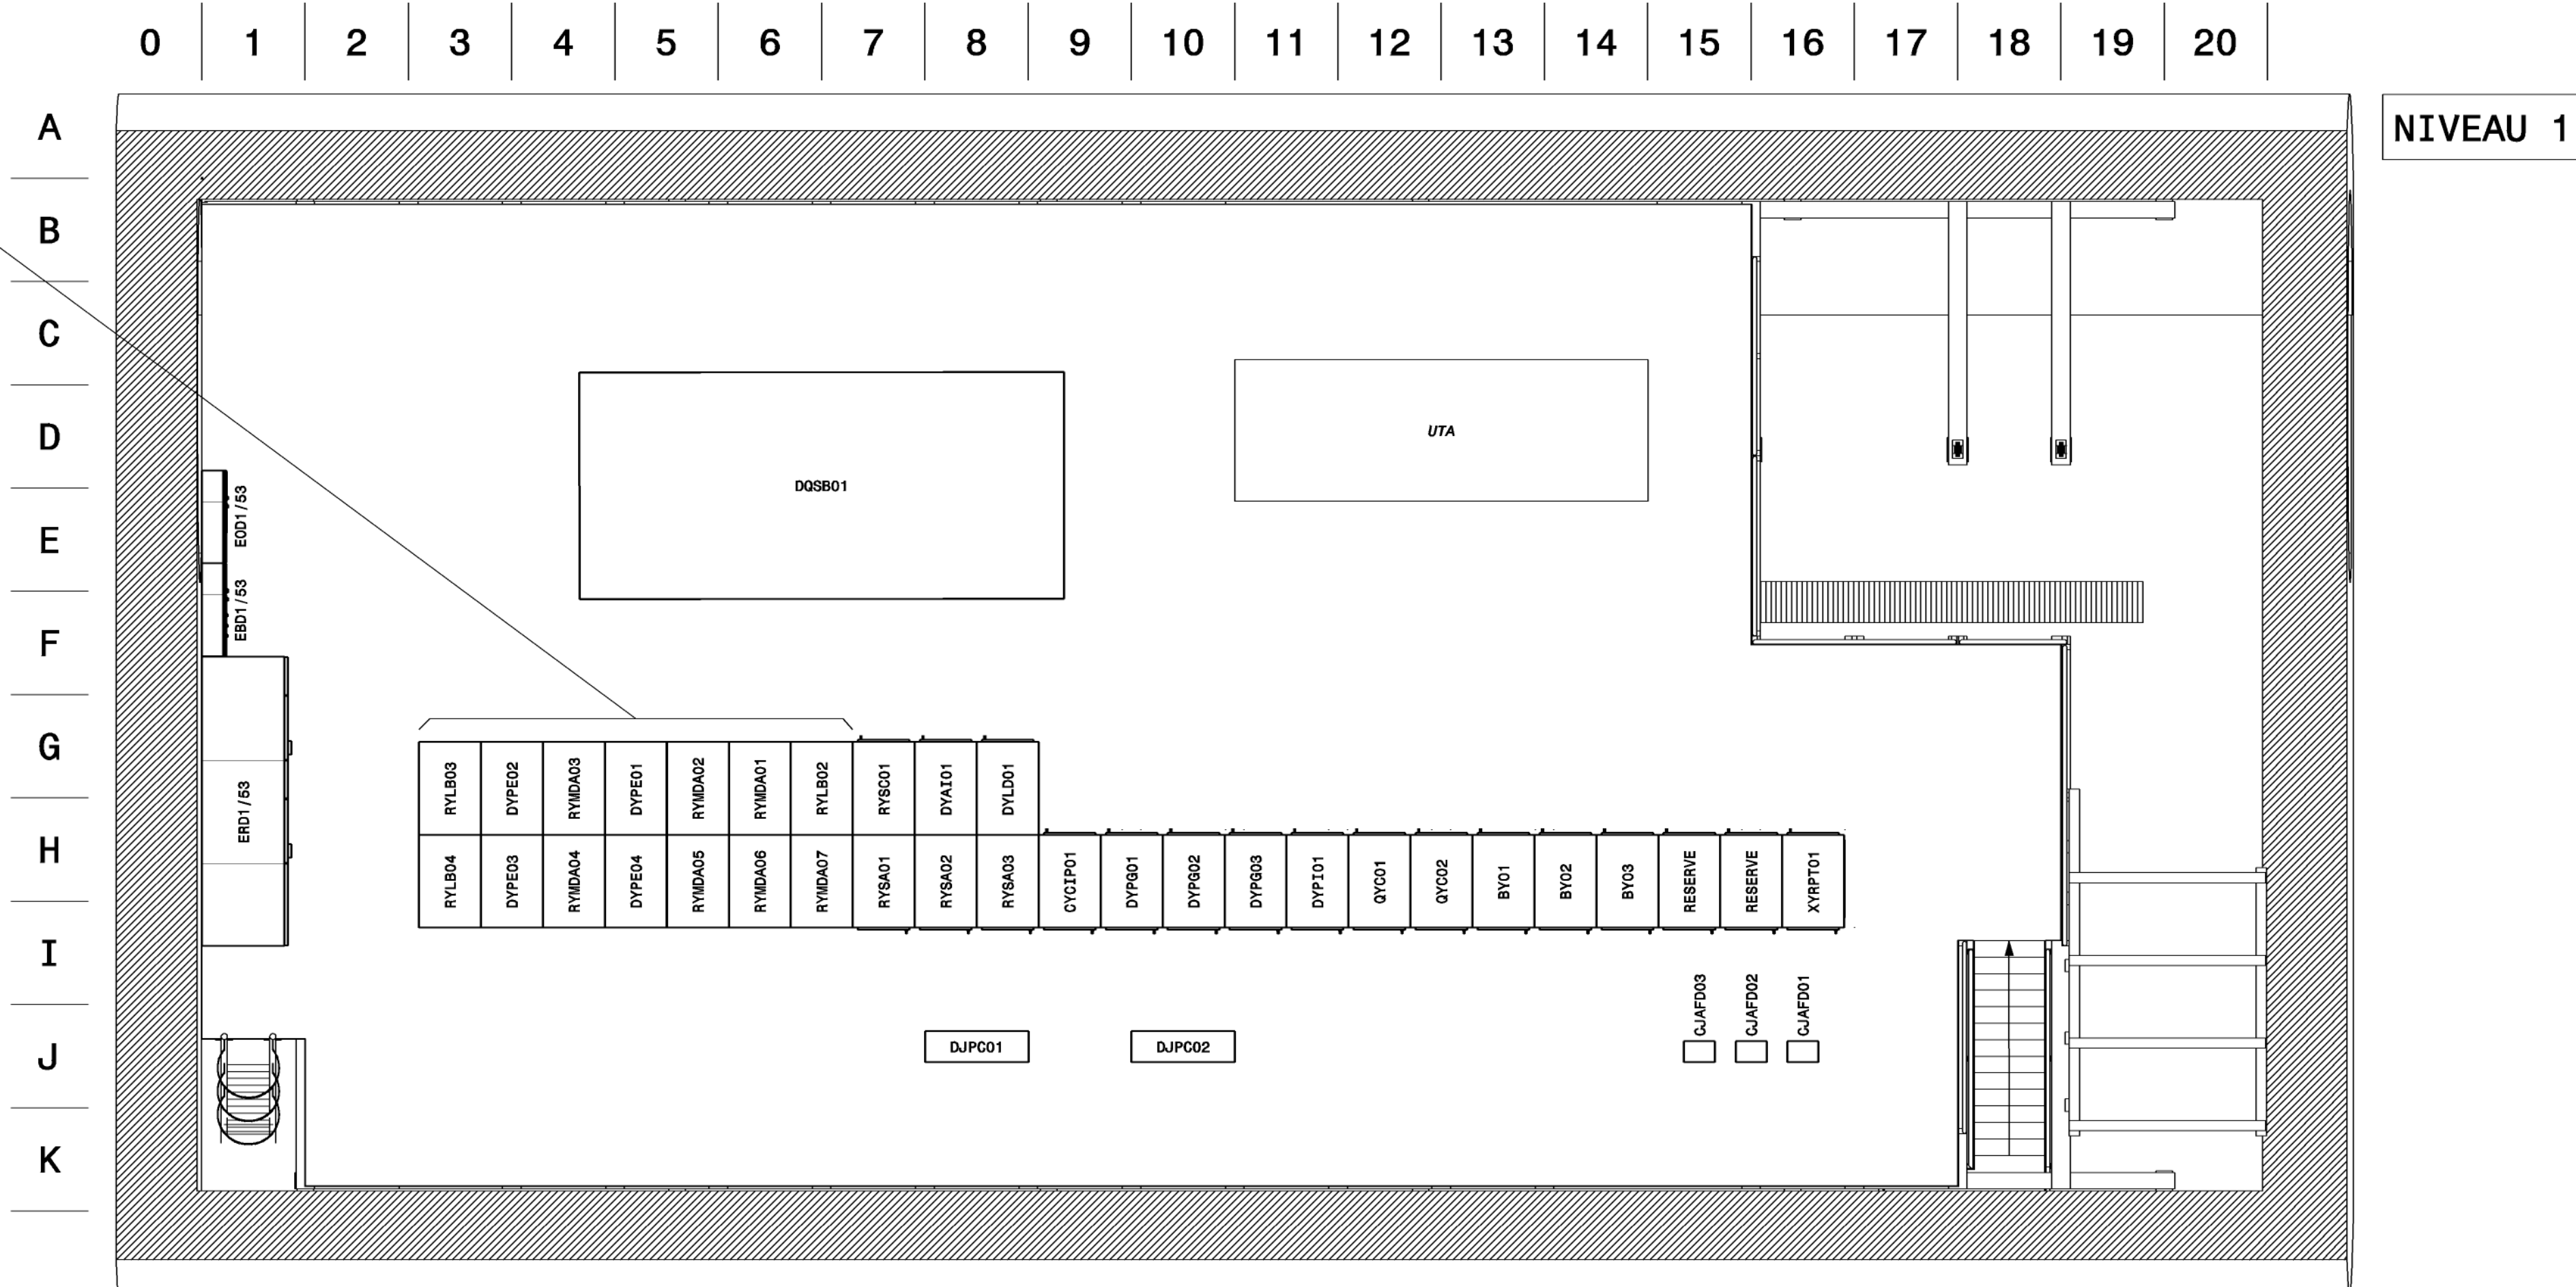


[illegible]

H	2020-07-24	P. ORLANDI		REMPLACEMENT CONVERTISSEURS 600A
G	2018-06-16	P. ORLANDI		RACKS RESERVE ET TOTEM NIVEAU 1
F	2010-01-29	P. ORLANDI		MISE A JOUR
E	2007-02-08	P. ORLANDI		RENOIIMAGE CONVERTISSEURS RQ4/6/8/10
D	2004-12-01	P. ORLANDI		RENOIIMAGE RACKS CONVERTISSEURS 600A
IND.	DATE	NAME	ZONE	MODIFICATION

DESIGNATION		DESIGNED		P. ORLANDI		FORMAT	
RR53 equipments electriques		CHECKED				A1	
DRAFT FOR DISCUSSION NOT VALID FOR EXECUTION		RELEASED				SCALE	
		APPROVED				1:50	
		DESIGNED					
		2020-07-24					
EQUIPMENT CODE, LINES		EQUIPMENT, LAYOUT, BUILDINGS AND STRUCTURES					
REFERENCES		Doc No: ST1350654_02		INDEX		SHEET	
LHCEY		5031		AH		B 1/1	
				NOT VALID FOR EXECUTION			