
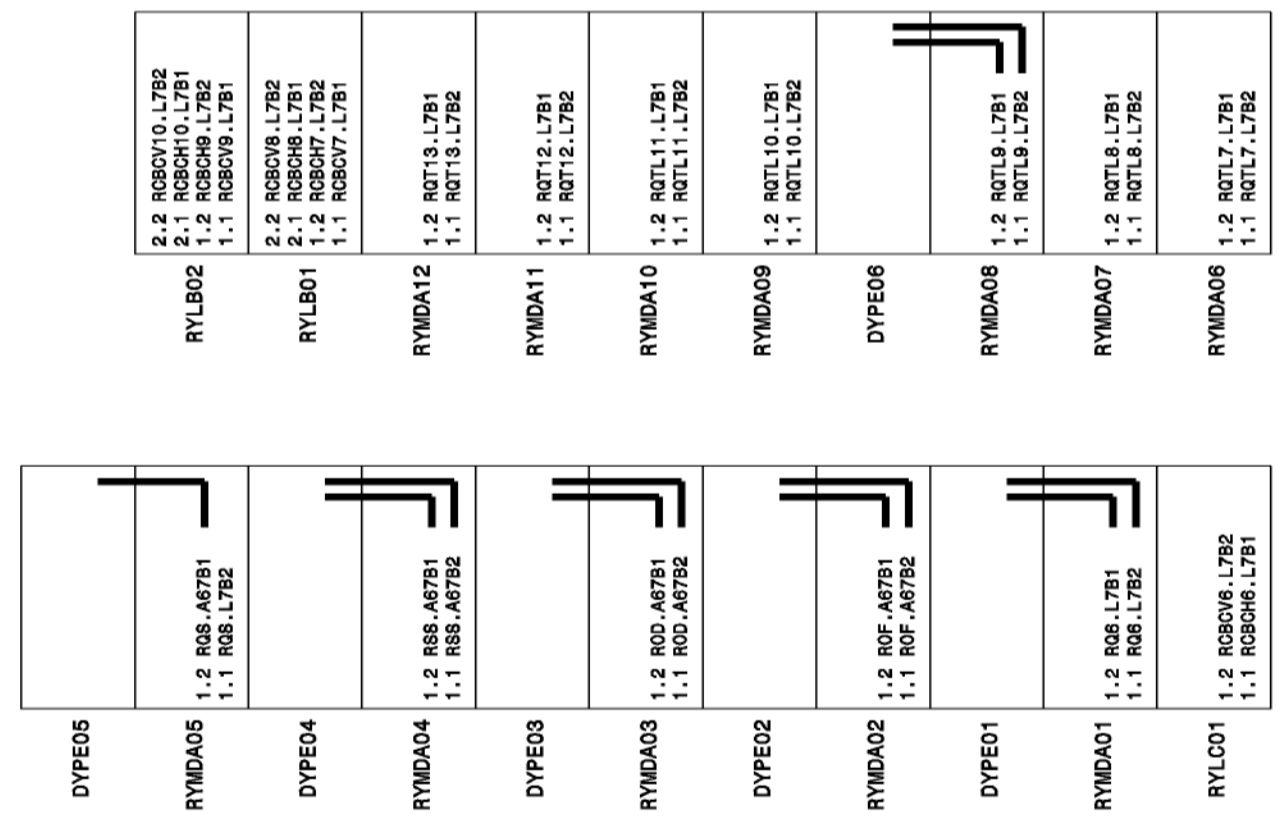


IND.	DATE	NAME	ZONE	MODIFICATION
D	2019-09-16	P. ORLANDI		AJOUT RYABA01 - REMPLACEMENT CONVERTISSEURS 600A
C	2010-02-01	P. ORLANDI		MISE A JOUR
B	2004-12-01	P. ORLANDI		RENOMMAGE RACKS CONVERTISSEURS 600A - BLINDAGES
A	2004-11-10	P. ORLANDI		APPELLATION DES RACKS NIVEAU 0

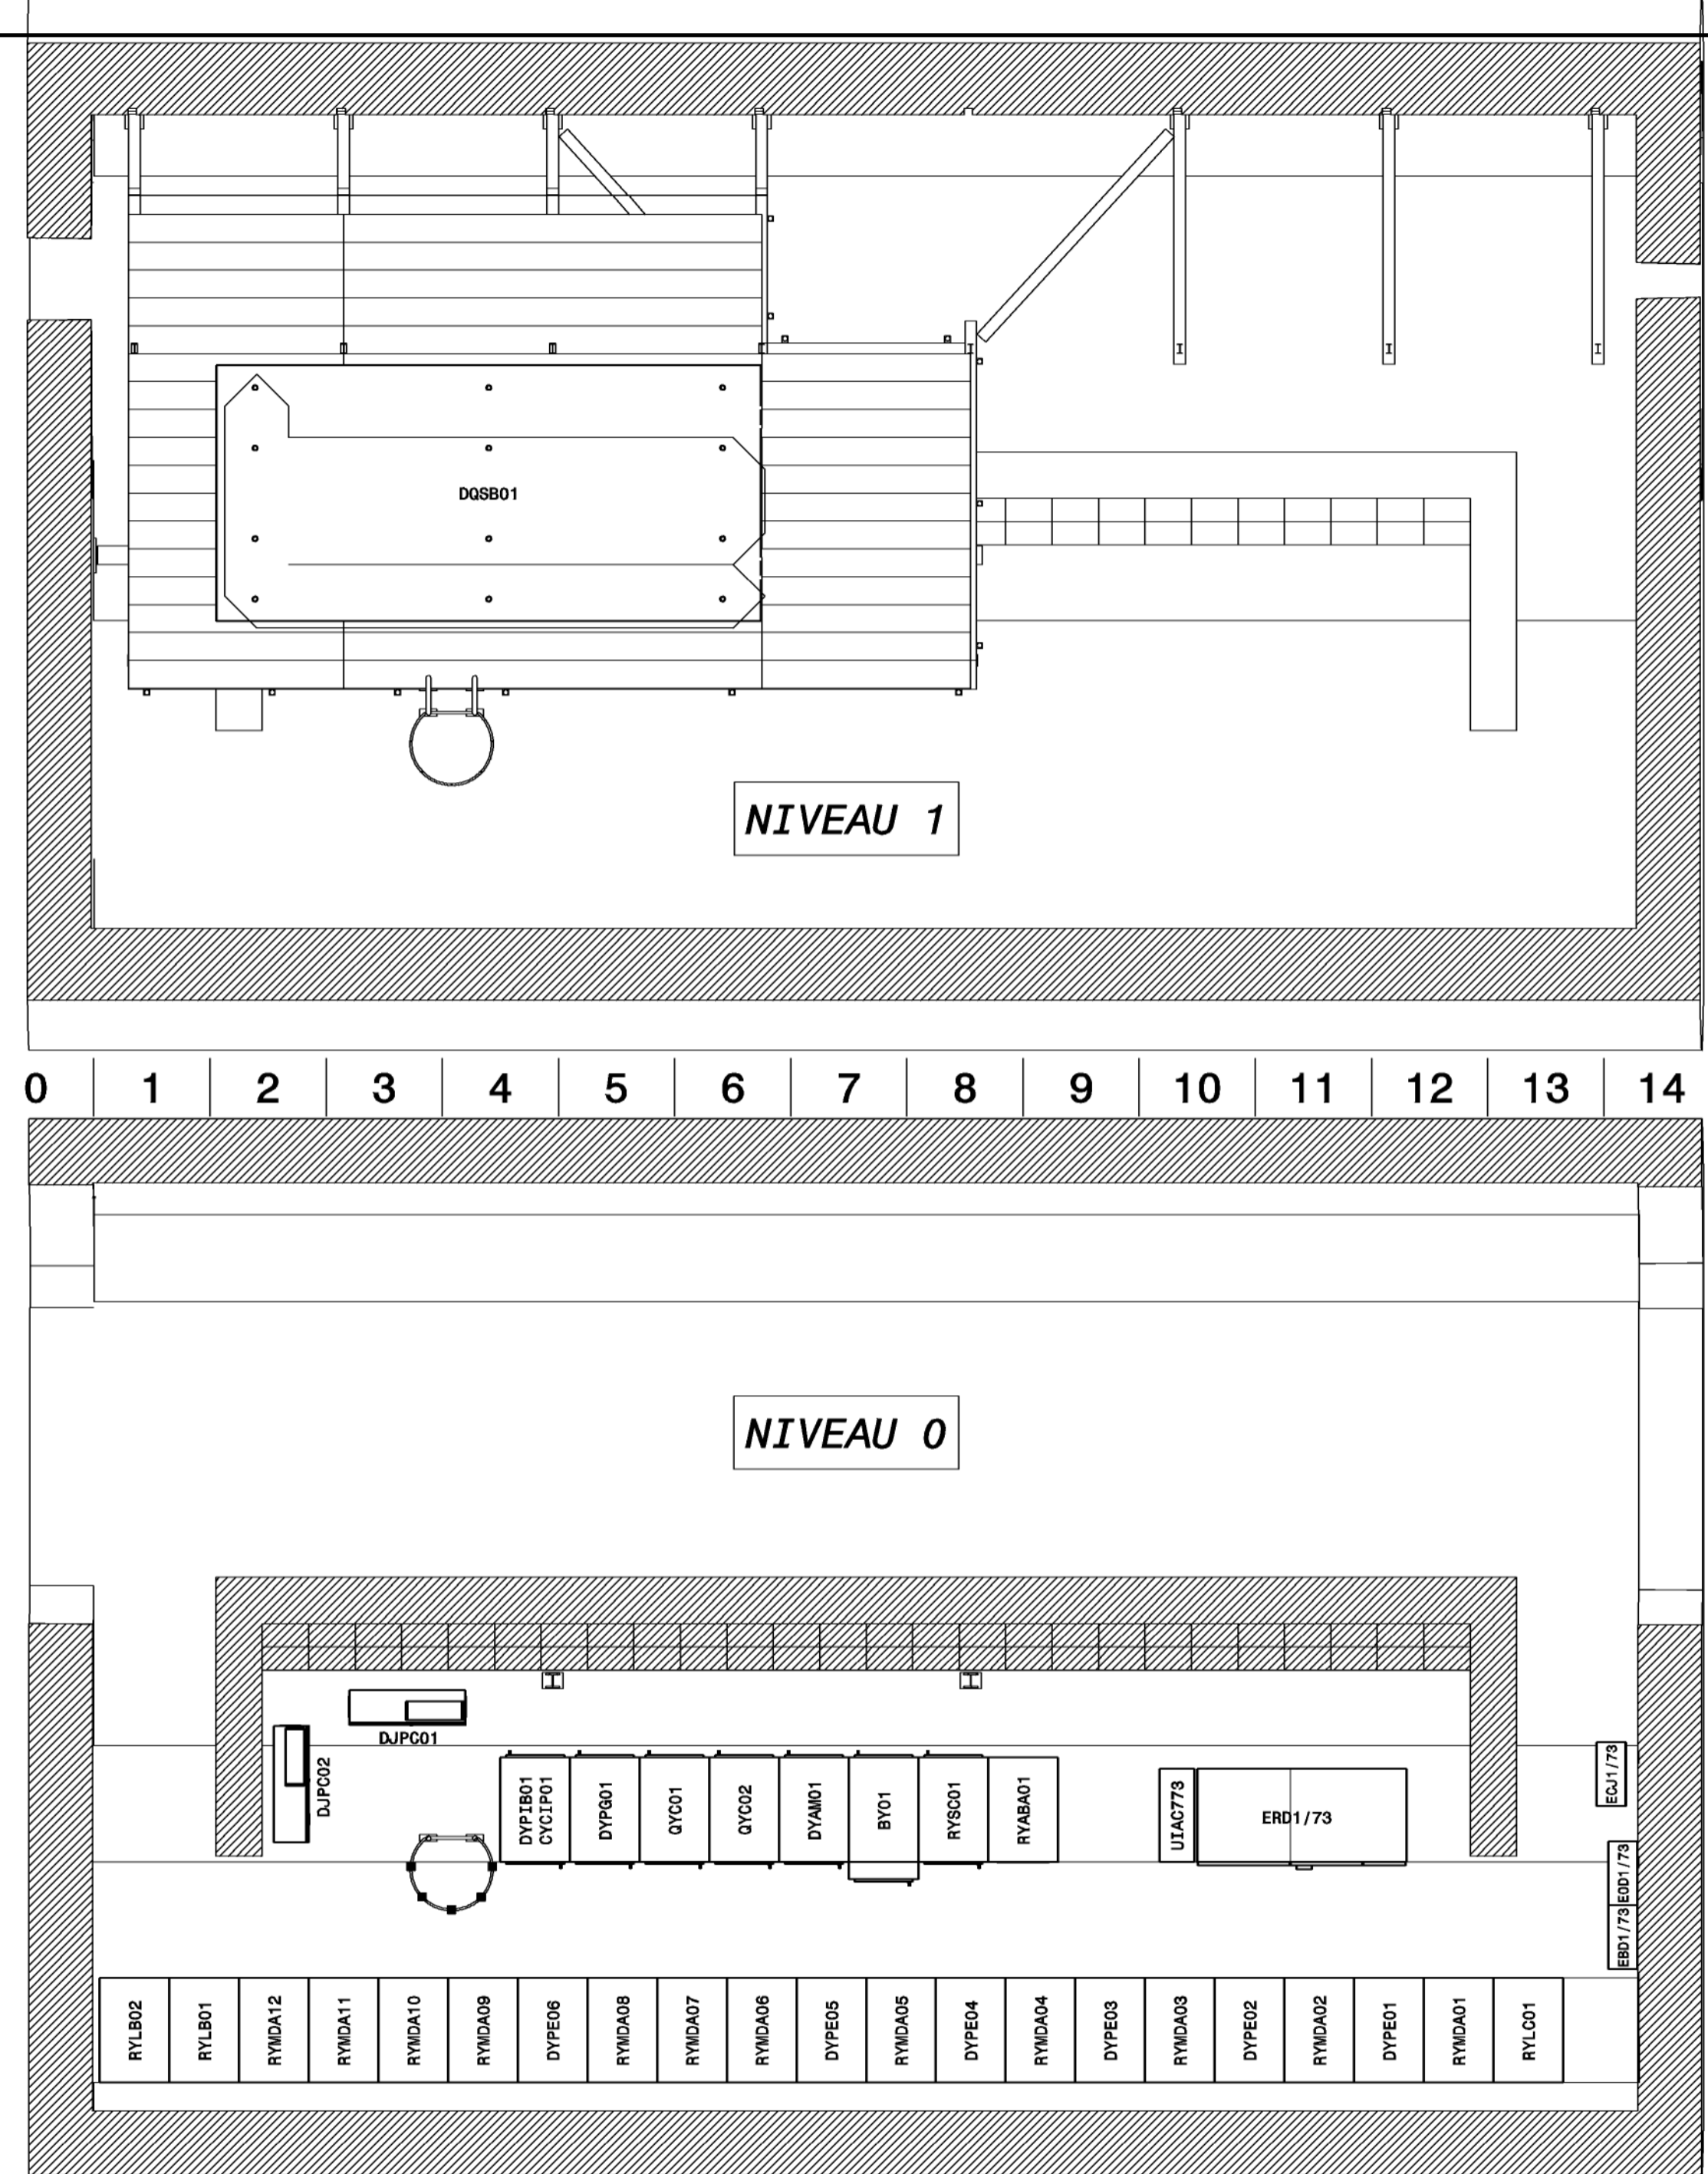

DESIGNATION RR73 equipments électriques		DESIGNED P. ORLANDI	FORMAT A2
CHECKED		RELEASED	SCALE 1:50
APPROVED		DESIGNED 2020-07-23	
EQUIPMENT CODE LHCEY	EQUIPMENT LAYOUT IN BUILDINGS AND STRUCTURES	REFERENCES Doc No: ST1350606_02	INDEX AD
CERN	LHCEY_7008	LABEL NOT VALID FOR EXECUTION	QAC B
			SHEET 1/1