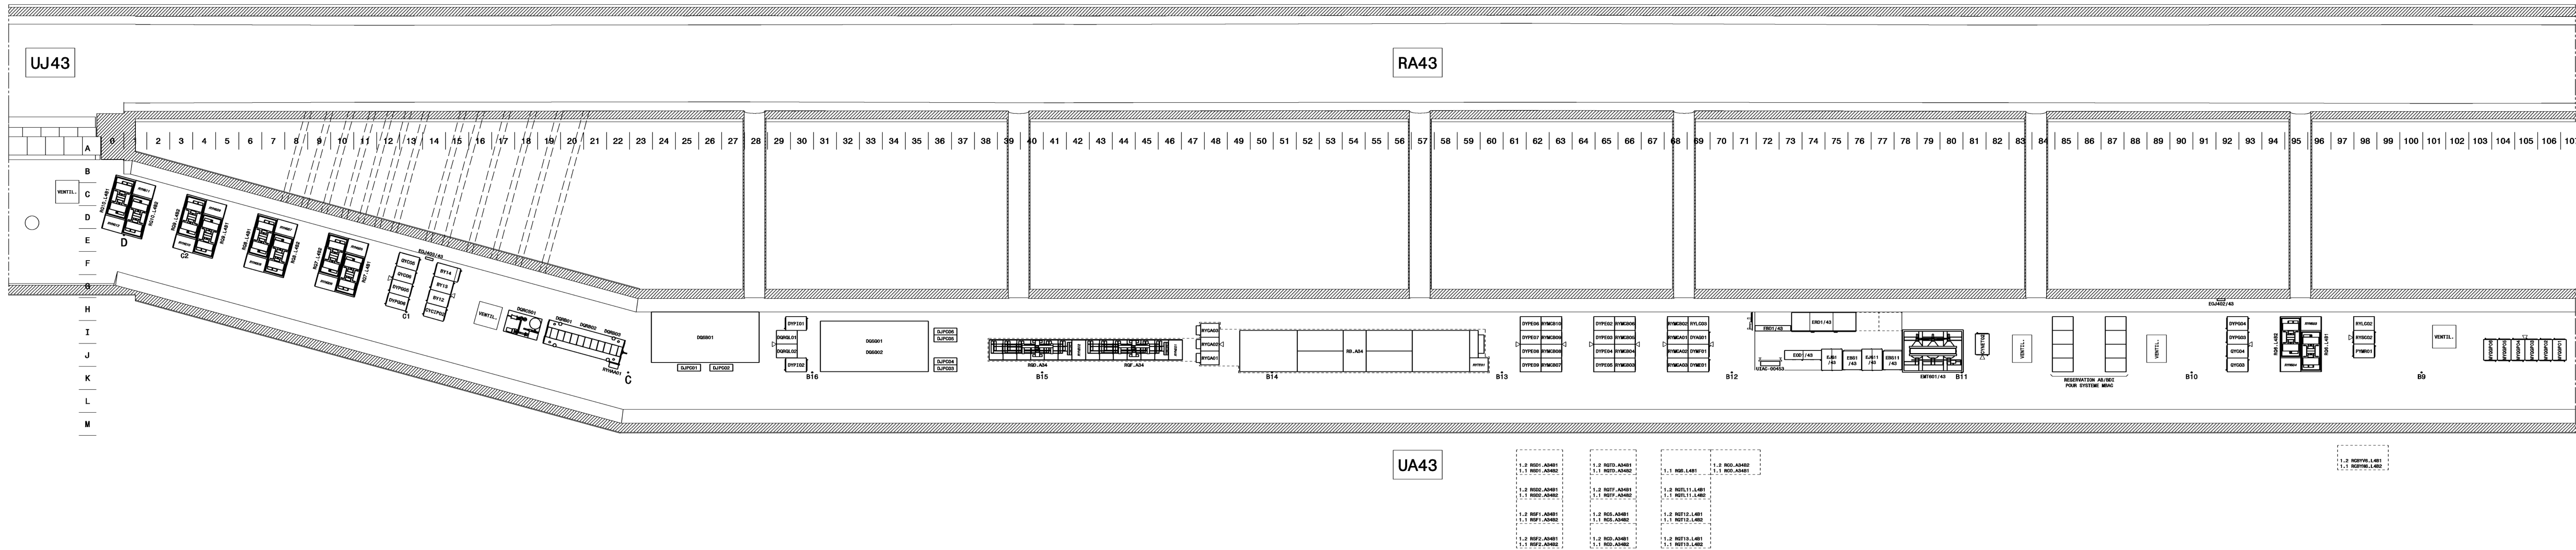
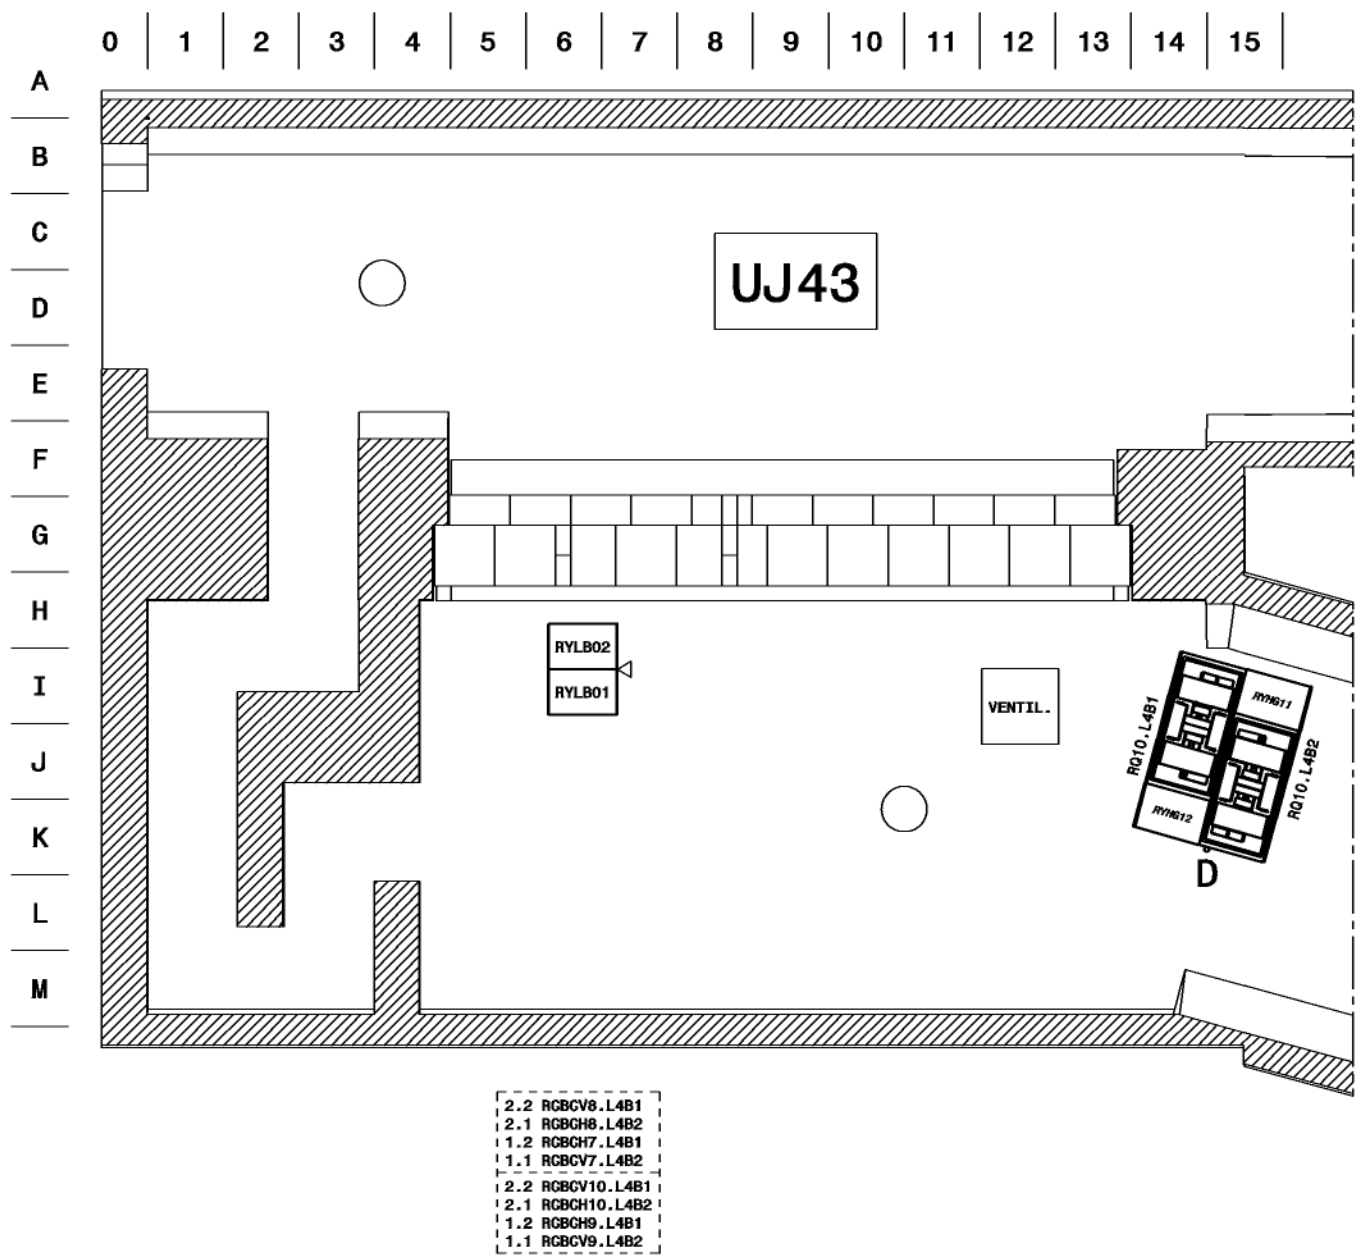


IND.	DATE	NOM/NAME	ZONE	MODIFICATION
M	2020-04-01	P. ORLANDI		SUPPRESSION COFFRETS CJAFD
L	2013-06-24	P. ORLANDI		REMPLACEMENT UPS SOUS-STATION EL
K	2009-11-25	P. ORLANDI		AJOUT COFFRETS EOJ. ET MAILLAGE
J	2009-07-22	P. ORLANDI		INVERSION QYC01 ET QYC02
I	2007-02-08	P. ORLANDI		RENOMMAGE CONVERTISSEURS R07/9

EQUIPMENT LAYOUT IN BUILDINGS AND STRUCTURES		EQUIPEMENTS LAYOUT	
IMPLANTATION DES EQUIPEMENTS		IMPLANTATION DES EQUIPEMENTS	
1:100		1:100	
NOT VALID FOR EXECUTION		NOT VALID FOR EXECUTION	
LHCEY		4002	
0		M	