


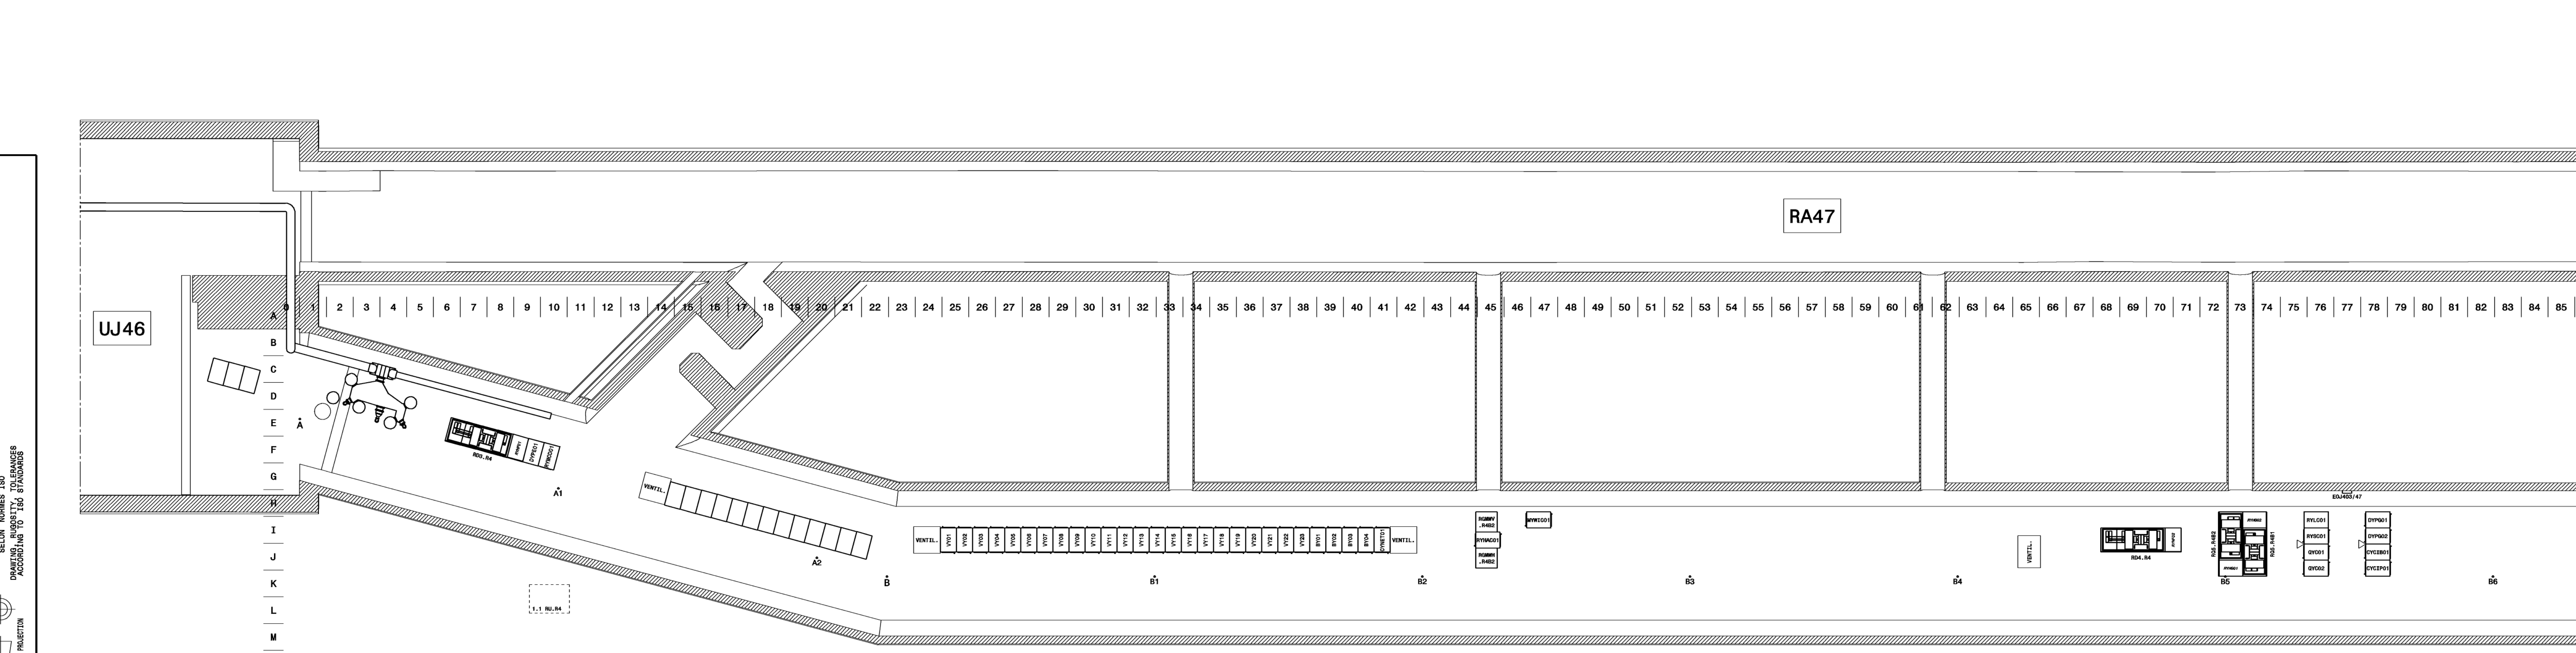

EQUIPMENT LAYOUT IN BUILDINGS AND STRUCTURES						DATE OF ISSUE: 1998-10-20	
EQUIPMENTS LAYOUT						SCALE: 1:100	
U447						APPROVED:	
IMPLANTATION DES EQUIPEMENTS						CAD DOCUMENT Number: ST0255618_03	
U44X						REPLACES:	
NOT VALUABLE POUR EXECUTION NOT VALID FOR EXECUTION						SIZE: 100x100	
LHCEY						4001	
						0	