
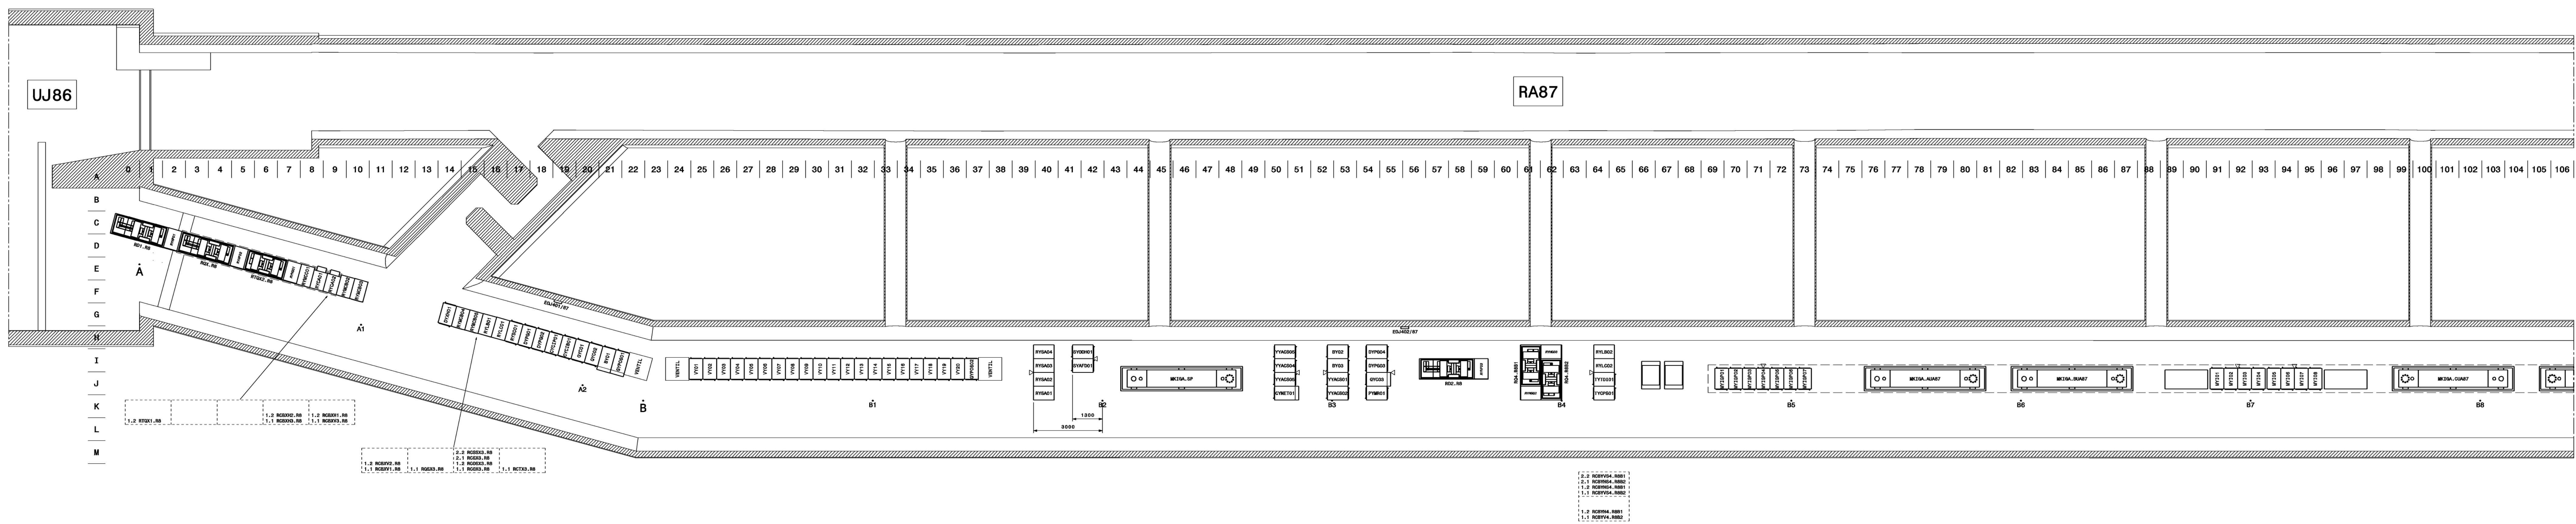
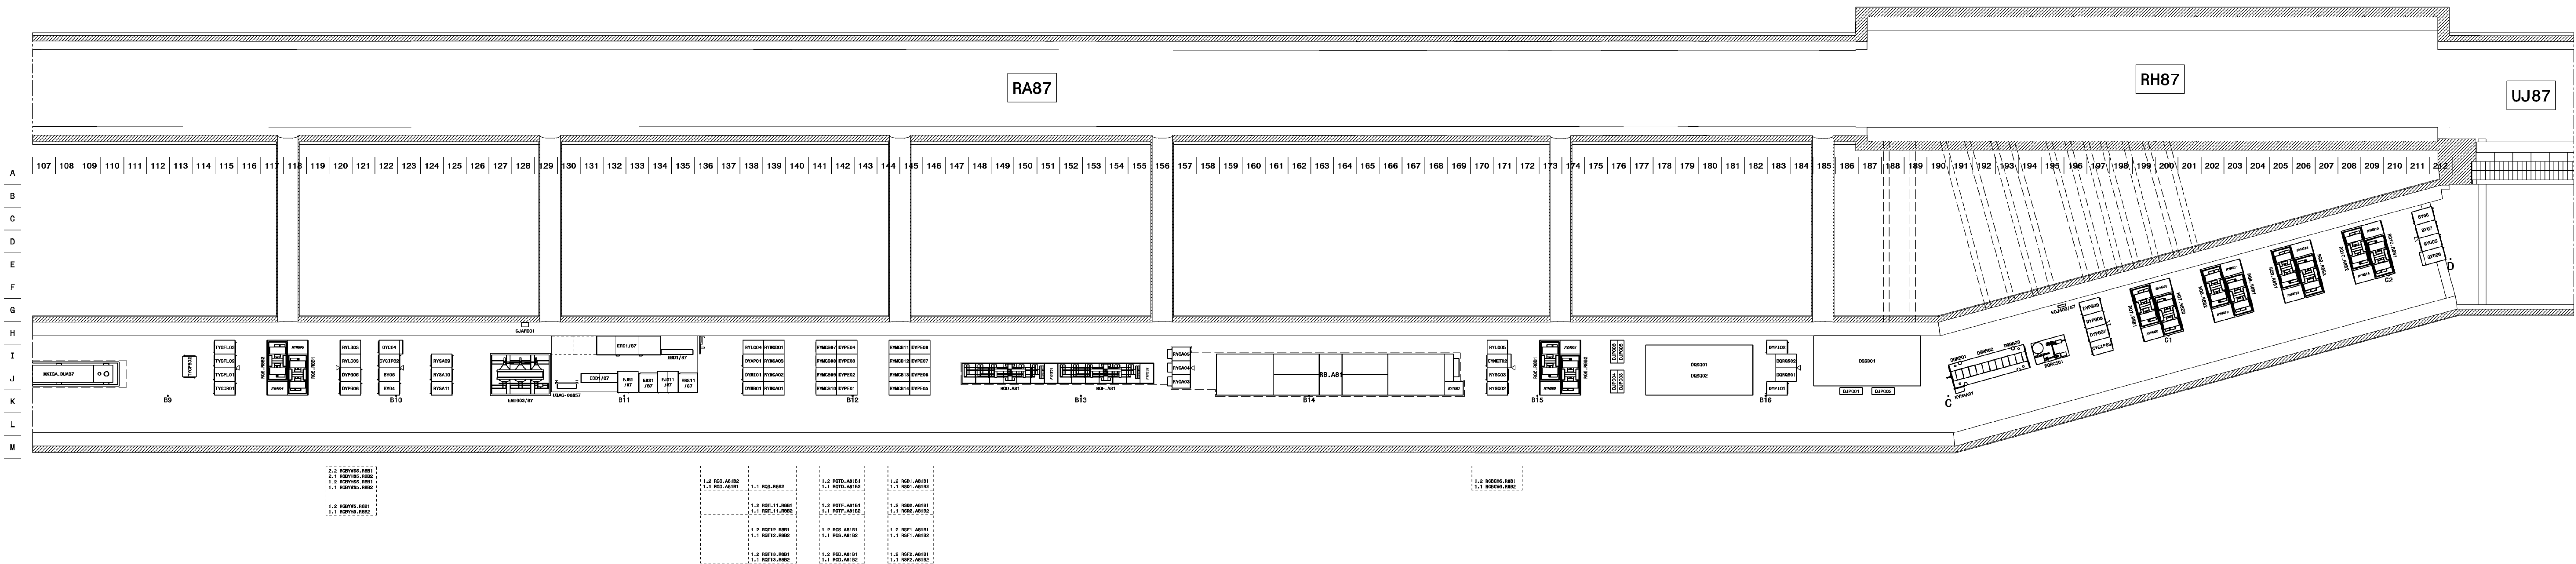


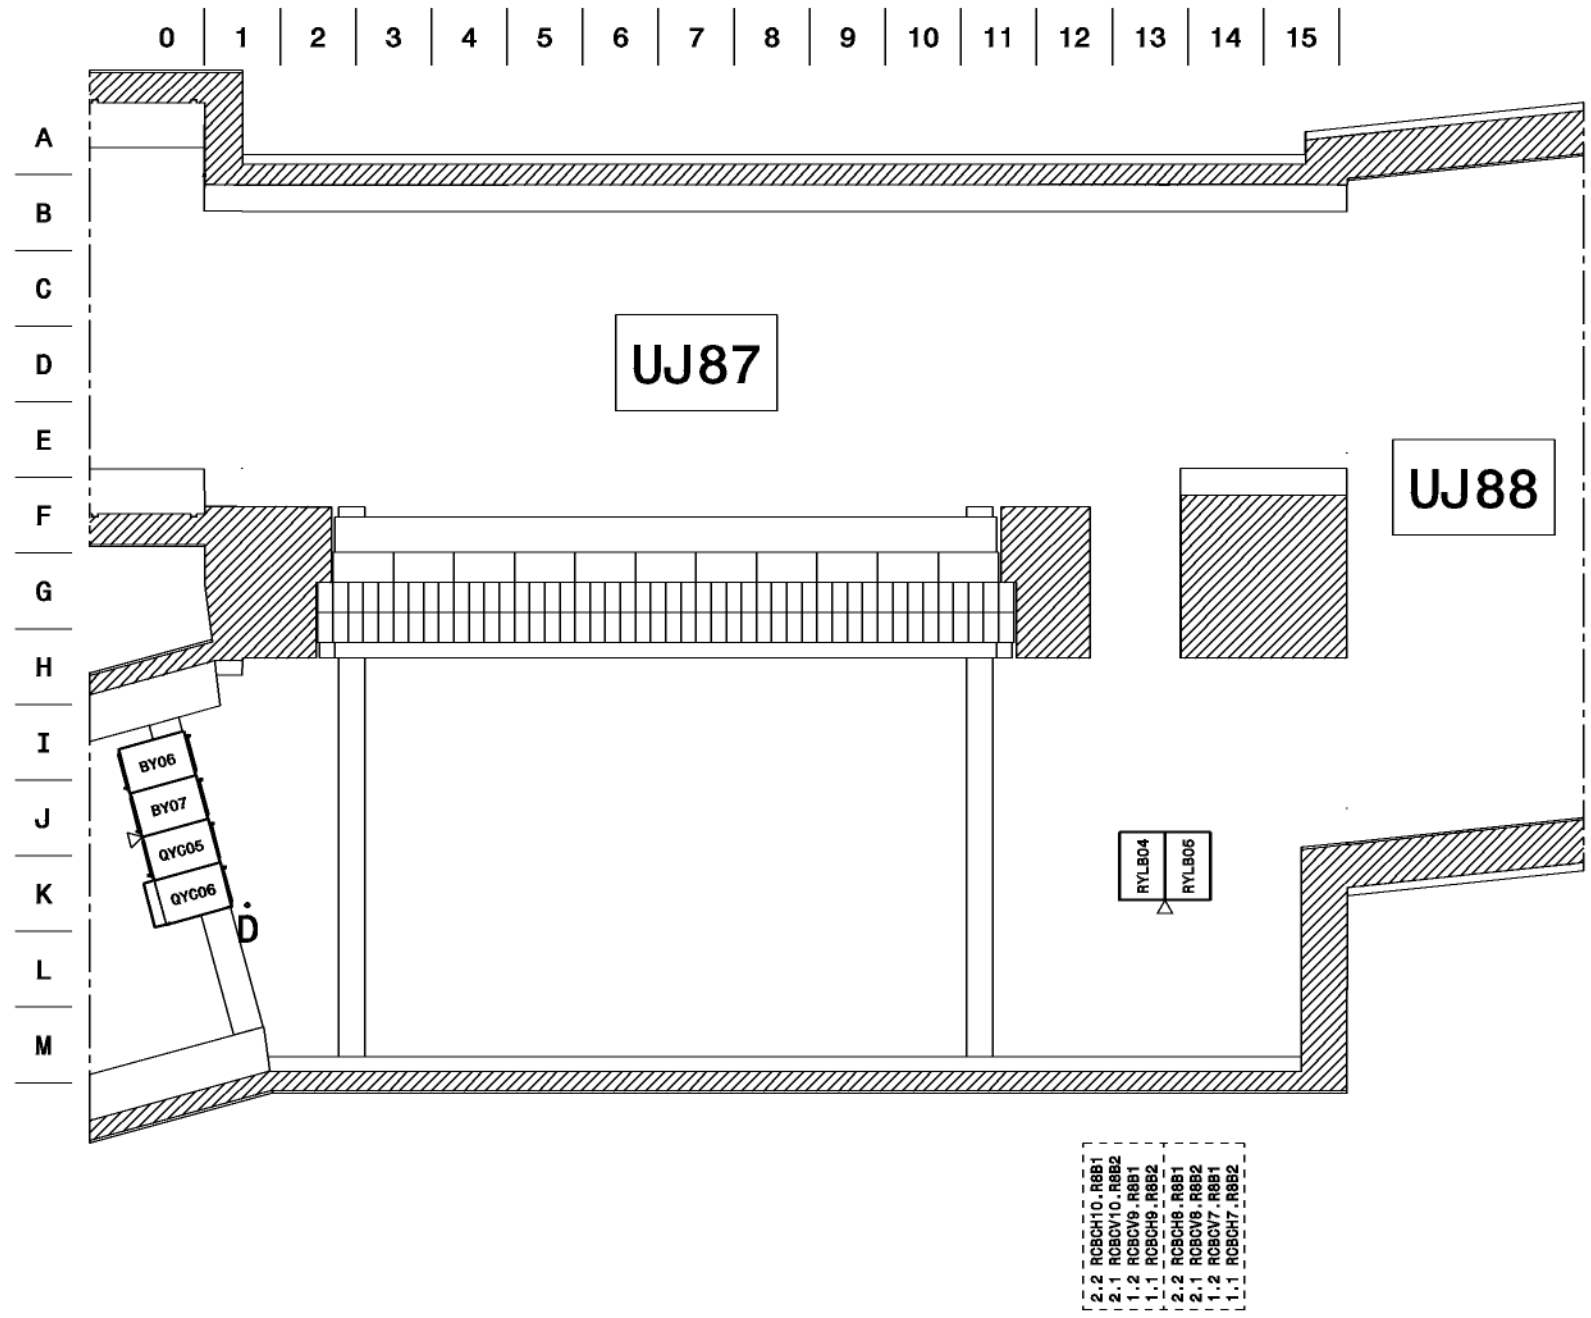

N	2013-05-20	P. ORLANDI		REPLACEMENT UPS - AJOUT RACKS TYCPS..
M	2009-11-25	P. ORLANDI		AJOUT COFFRETS EOJ. ET MAILLAGE
L	2008-06-19	P. ORLANDI		AJOUT RACKS SYD0H01 ET SYAF001
K	2007-02-08	P. ORLANDI		RENOMMAGE CONVERTISSEURS R04/6/8/10
J	2006-08-09	P. ORLANDI		POSITION RACK DIXH01 (REPERE A1)
IND.	DATE	NOM/NOME	ZONE	MODIFICATION

EQUIPMENT LAYOUT IN BUILDINGS AND STRUCTURES				DES/DRA	P. ORLANDI	2009-10-20
EQUIPMENTS LAYOUT				SCALE	CONTROLLED	
IMPLANTATION DES EQUIPEMENTS				1:100	RELEASED	J. GUILLAUME 2014-06-14
UJ87					APPROVED	
UJ87					CAD Document Number	ST0244863_03
					REPLACES	
DESIGNED BY				FOR INFORMATION	DATE	
LHCEY				8004	SIZE	100
						N