


0 1 2 3 4 5 6 7 8 9 10 11 12 13 14 15 16 17 18 19 20 21 22 23 24 25 26 27 28 29 30 31 32

A  
B  
C  
D  
E  
F  
G  
H  
I  
J  
K  
L  
M  
N  
O  
P  
Q  
R  
S  
T  
U

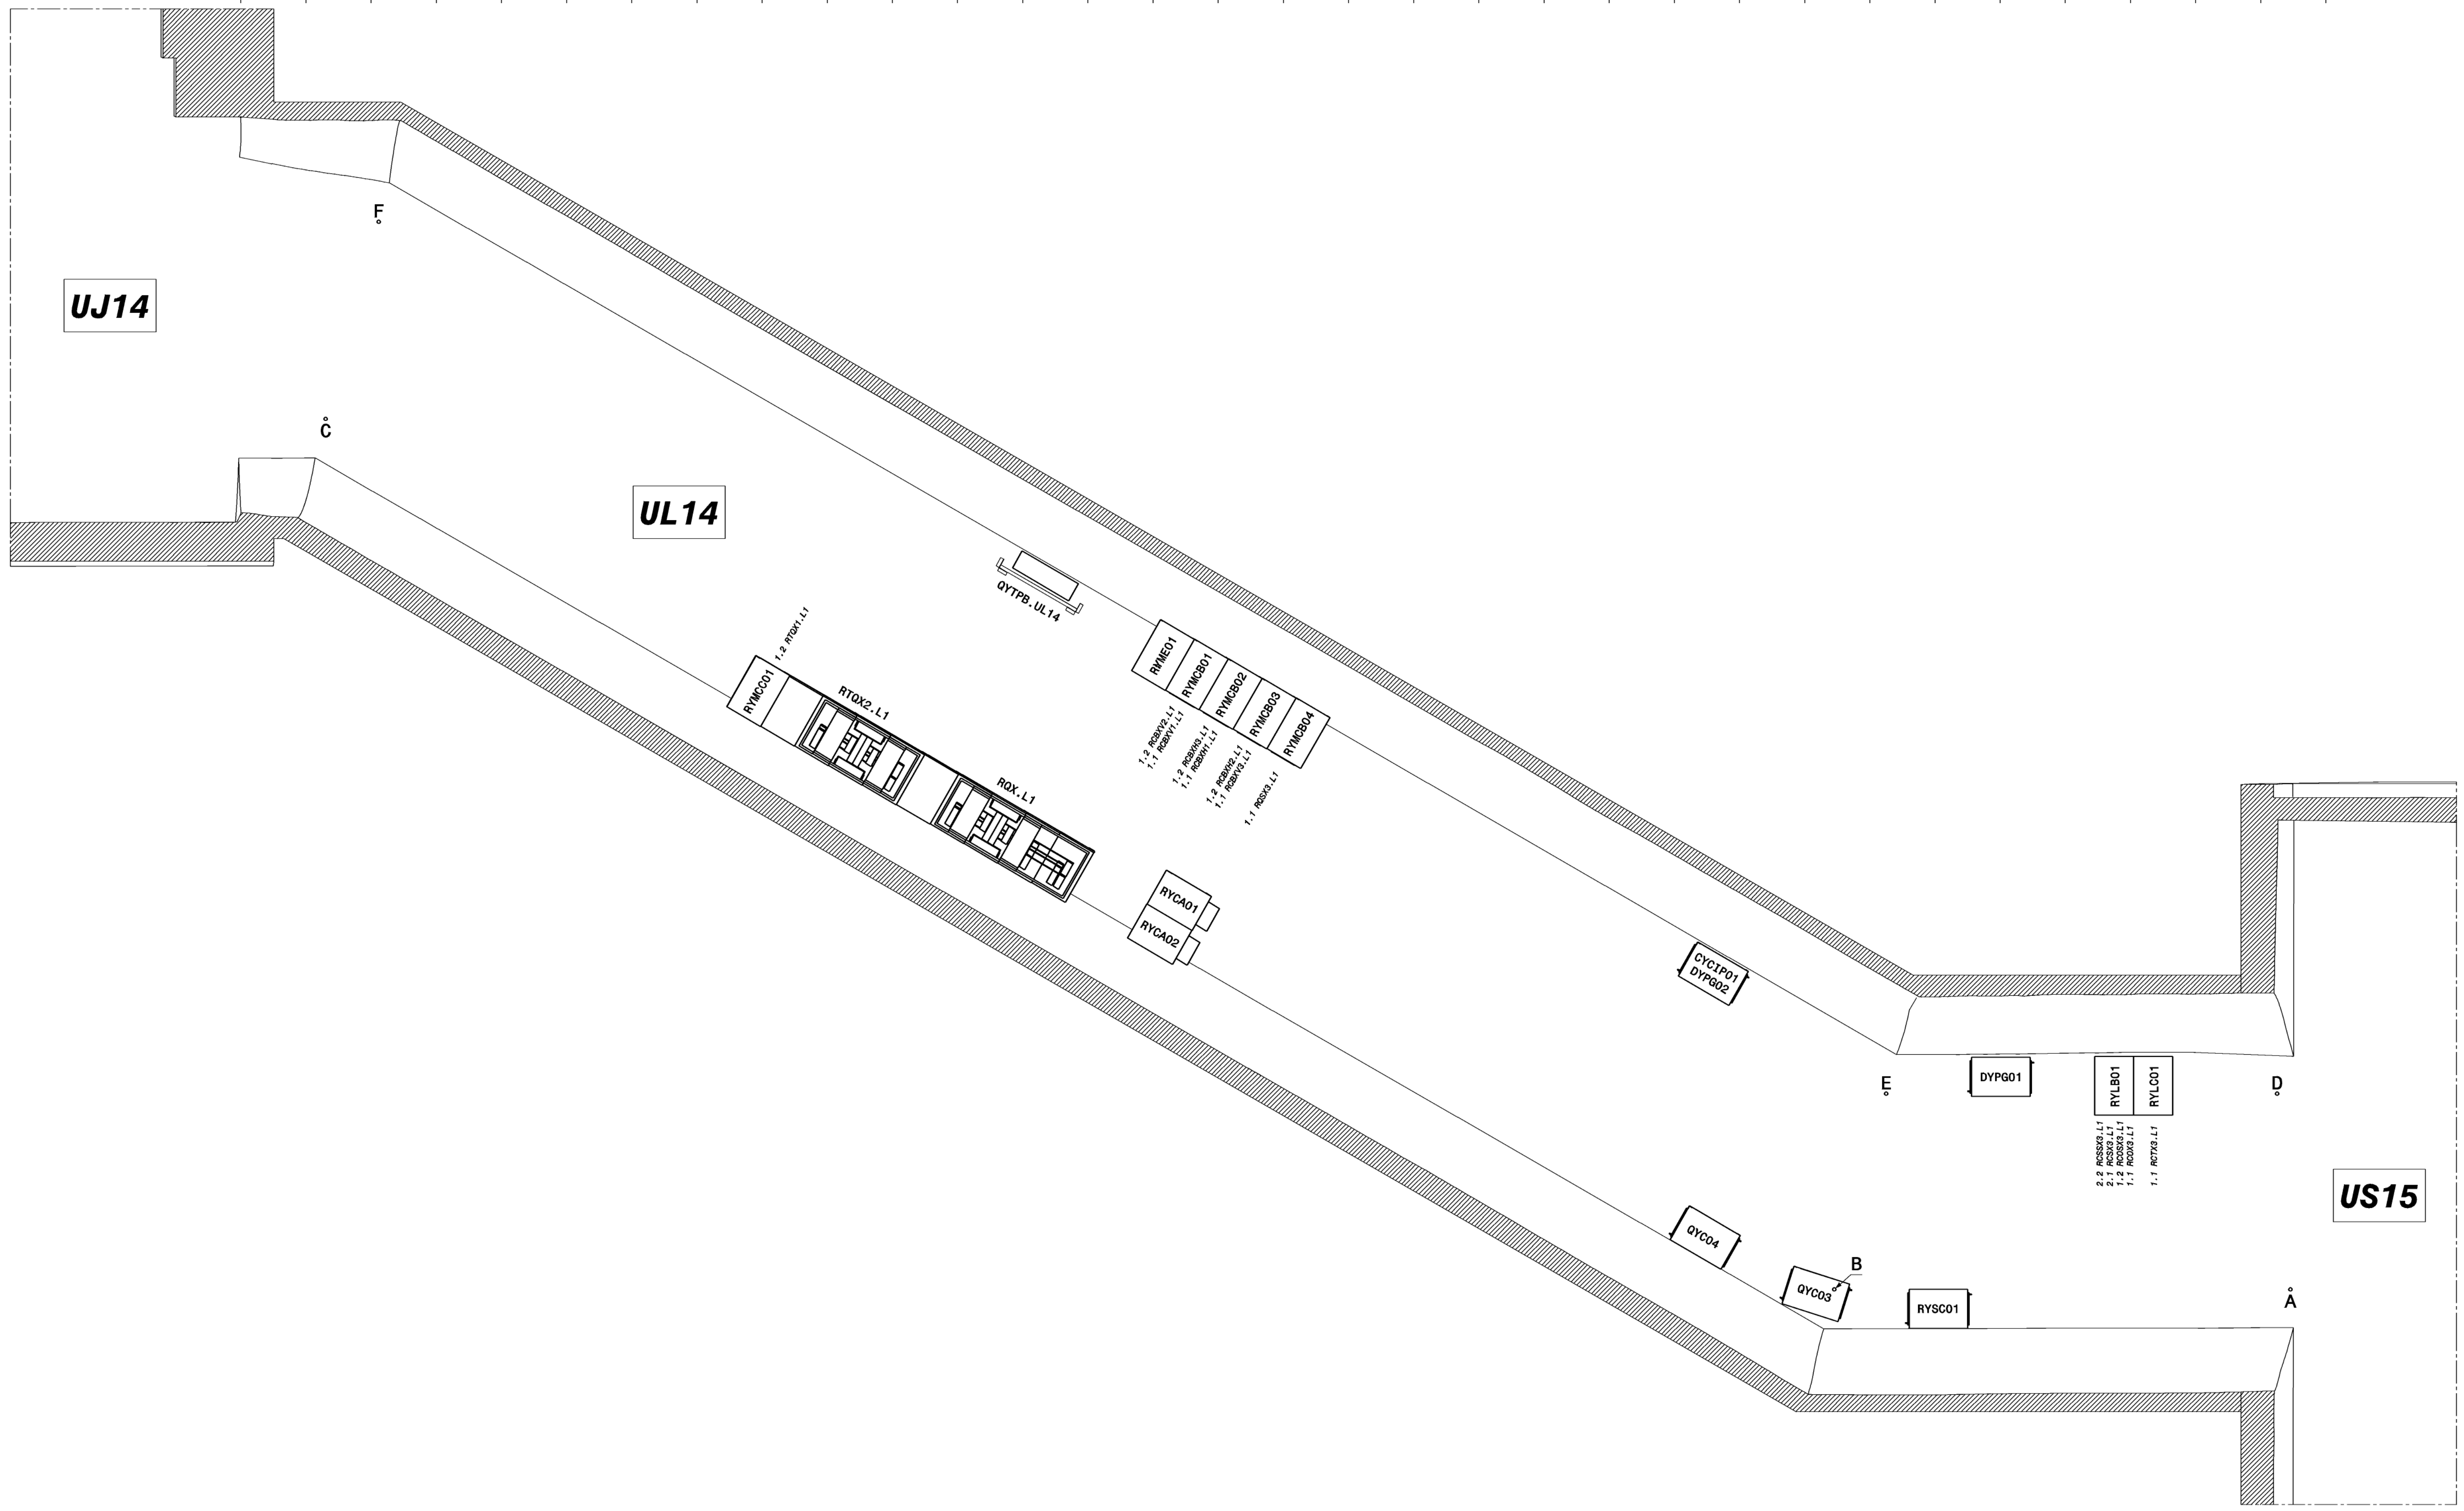

US15

UJ14

UL14

EQUIPMENT LAYOUT IN BUILDINGS AND STRUCTURES		DES/DRA.	P. ORLANDI	2012-04-24
EQUIPMENTS LAYOUT		CONTROLLED	M. OLLIVARDIN	2014-08-20
UL14		RELEASED	J. GUILLAUME	2014-08-21
IMPLANTATION DES EQUIPEMENTS		APPROVED		
UL14		CAD Document Number	ST0350804_03	
		REPLACES		
RELEASED BY PROJECT ENGINEER INFORMATION		SCALE	1:50	
FOR INFORMATION		IND.	LHCEY 1061 1 C	

ORGANISATION EUROPEENNE POUR LA RECHERCHE NUCLEAIRE  
 EUROPEAN ORGANIZATION FOR NUCLEAR RESEARCH  
 DESIGNATION EUROPEENNE POUR LA RECHERCHE NUCLEAIRE  
 EUROPEAN ORGANIZATION FOR NUCLEAR RESEARCH  
 DRESSING, TOLERANCES, DIMENSIONS  
 DRAWINGS, RUGOSITY, TOLERANCES  
 ACCORDING TO ISO STANDARDS

IND.	DATE	NOM/NAME	ZONE	MODIFICATION
C	2013-11-28	P. ORLANDI		ajout chassis cryo
B	2013-01-16	P. ORLANDI		AJOUT RYME01 - DEPLACEMENT RYSC01
A	2012-06-01	P. ORLANDI		RENOMMAGE RACKS QYC