


32 | 31 | 30 | 29 | 28 | 27 | 26 | 25 | 24 | 23 | 22 | 21 | 20 | 19 | 18 | 17 | 16 | 15 | 14 | 13 | 12 | 11 | 10 | 9 | 8 | 7 | 6 | 5 | 4 | 3 | 2 | 1 | 0

A
B
C
D
E
F
G
H
I
J
K
L
M
N
O
P
Q
R
S
T
U

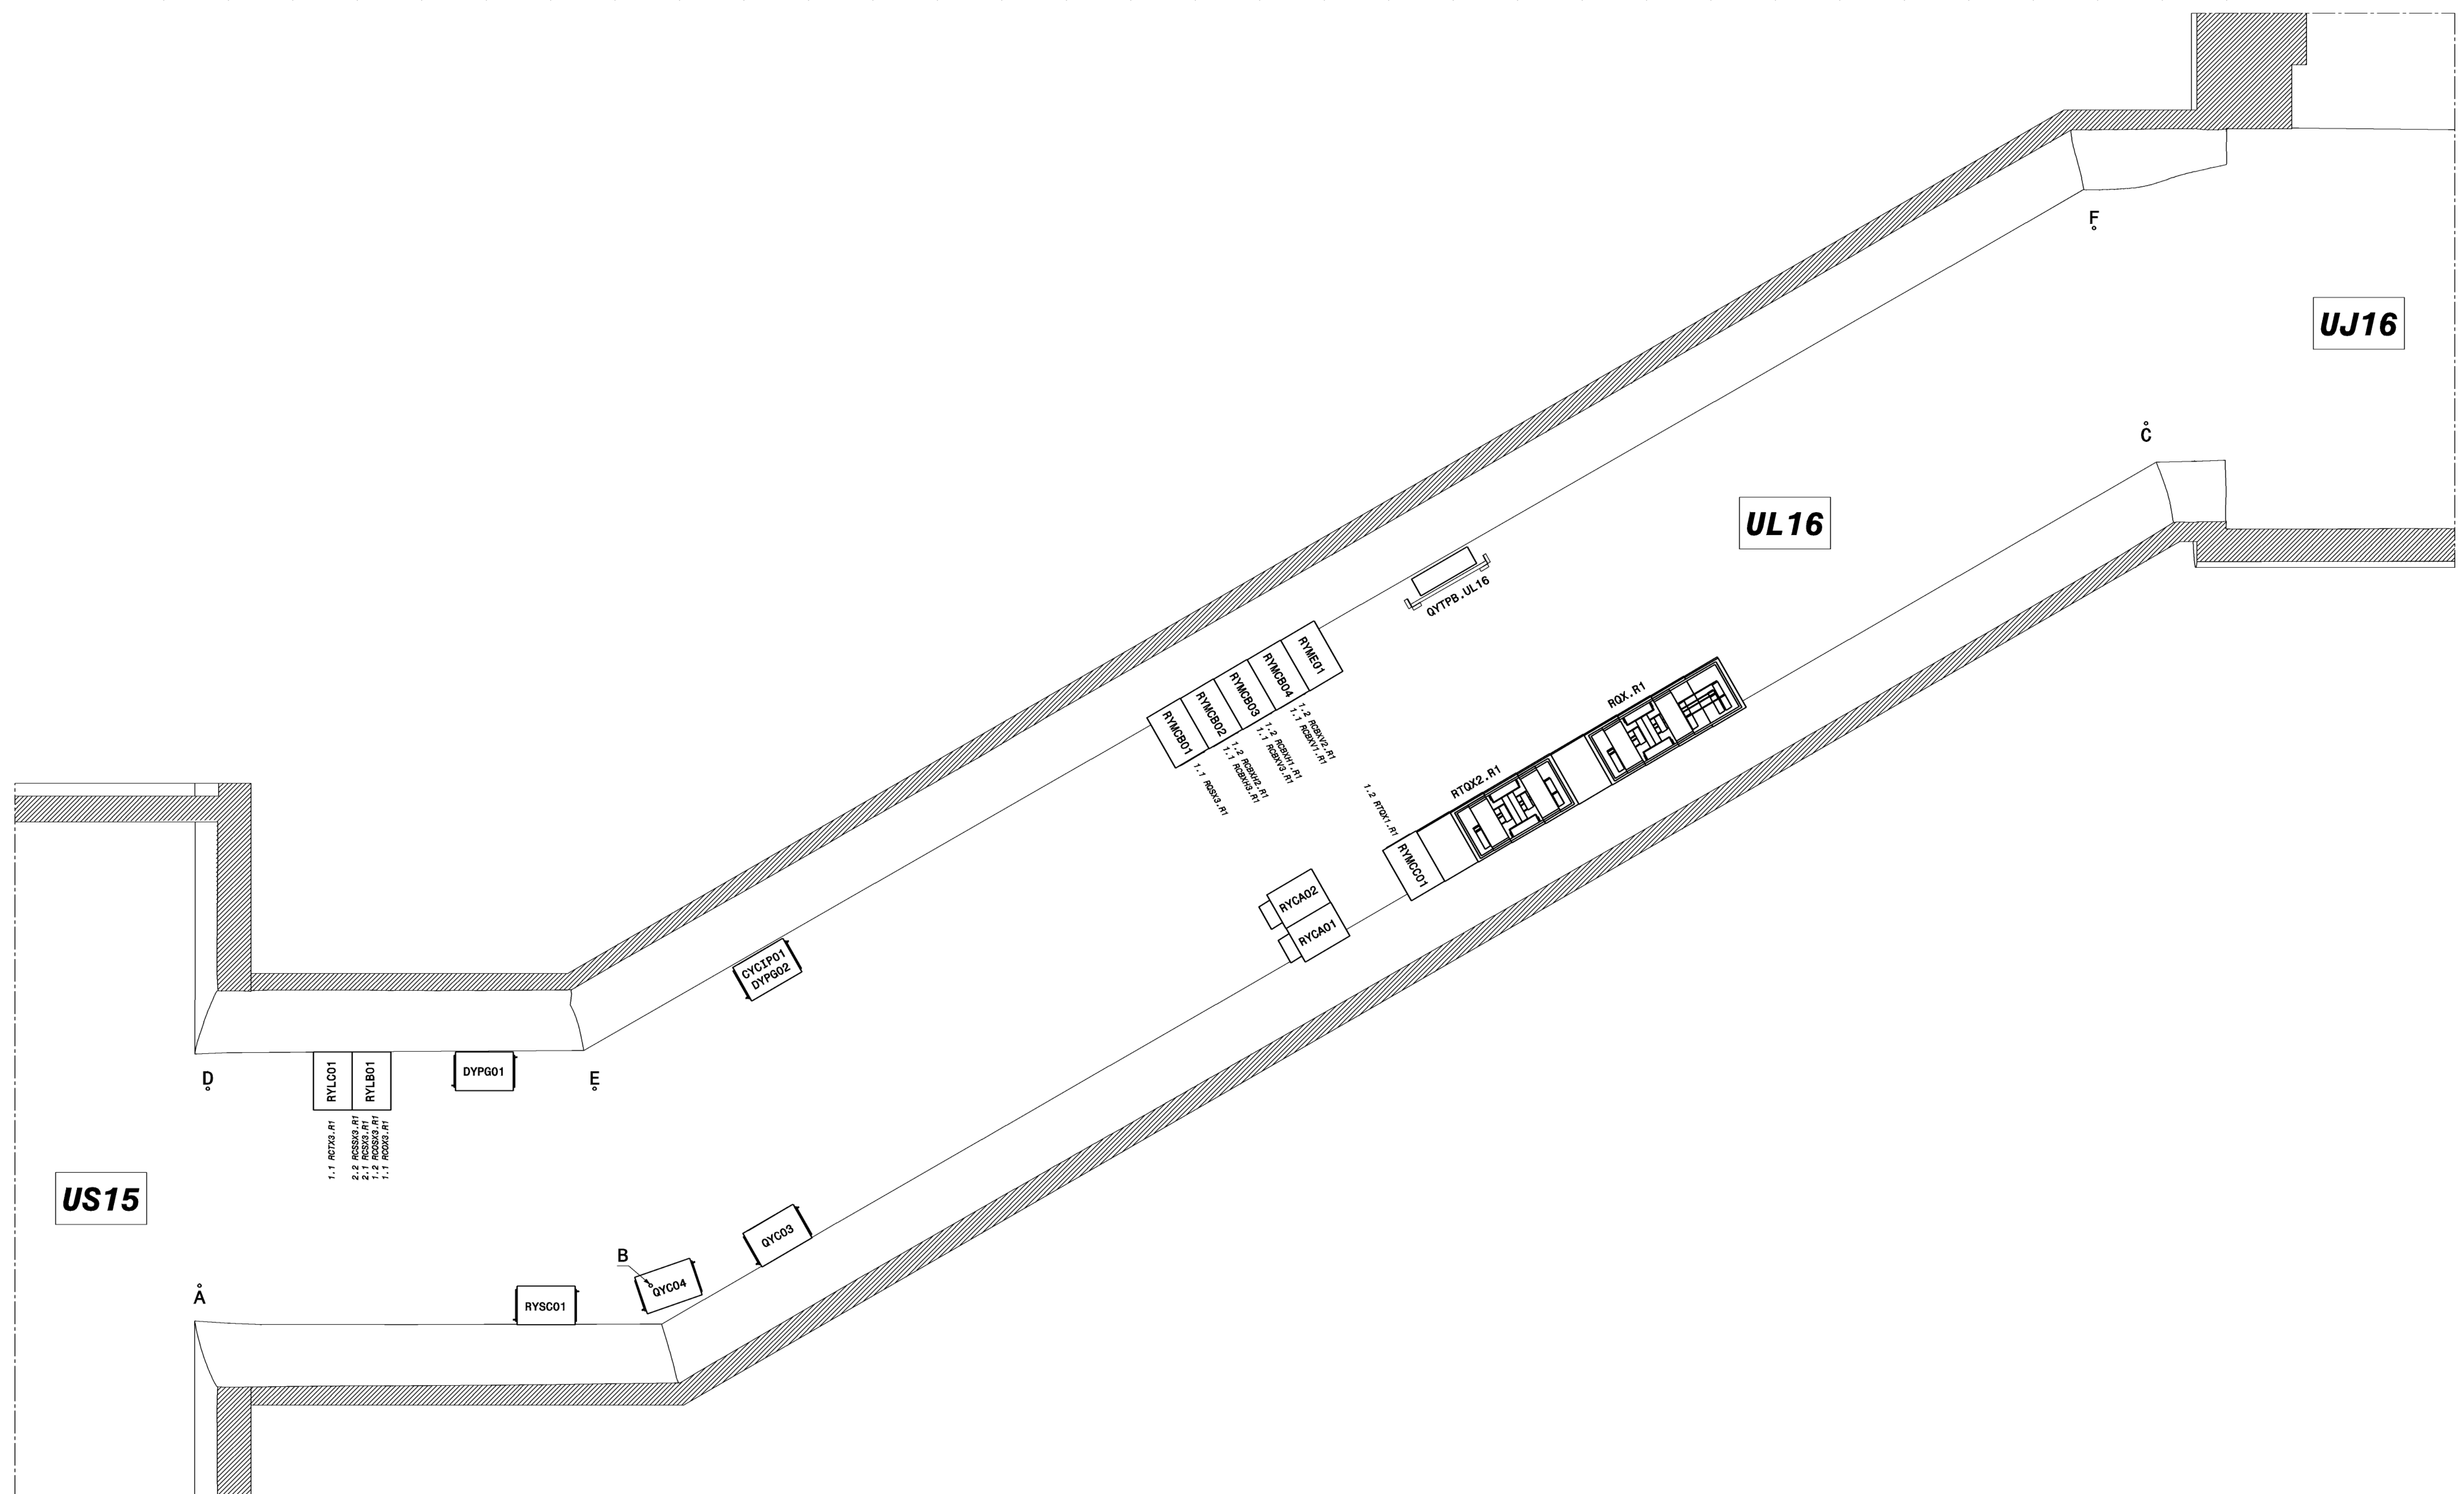

DESIGN, RUGOSITE, TOLERANCES
DRAWING, RUGOSITE, TOLERANCES
ACCORDING TO ISO STANDARDS



ORIENTAZIONE EUROPEA PER
LA MISURAZIONE DELLE
DIMENSIONI INDICATE.
EUROPEAN STANDARD FOR
DIMENSIONAL MEASUREMENTS
ACCORDING TO ISO STANDARDS

IND.	DATE	NOM/NAME	ZONE	MODIFICATION
C	2013-11-28	P. ORLANDI		AJOUT CHASSIS CRYO.
B	2013-01-16	P. ORLANDI		AJOUT RYME01 - DEPLACEMENT RYSC01
A	2012-06-01	P. ORLANDI		RENOMMAGE RACKS QYC

EQUIPMENT LAYOUT IN BUILDINGS AND STRUCTURES			
EQUIPMENTS LAYOUT UL16 IMPLANTATION DES EQUIPEMENTS UL16		SCALE 1:50	DES/DRA. P. ORLANDI 2012-04-29
RELEASER PROJECT ENGINEER		FOR INFORMATION	CONTROLLED J. GUILLAUME 2014-08-14
LHCEY		1062	RELEASED M. DJAJARDIN 2014-08-21
IND. 1		SIZE 1	APPROVED CAD Document Number ST0345660_03
REPLACES			